
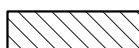
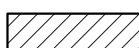
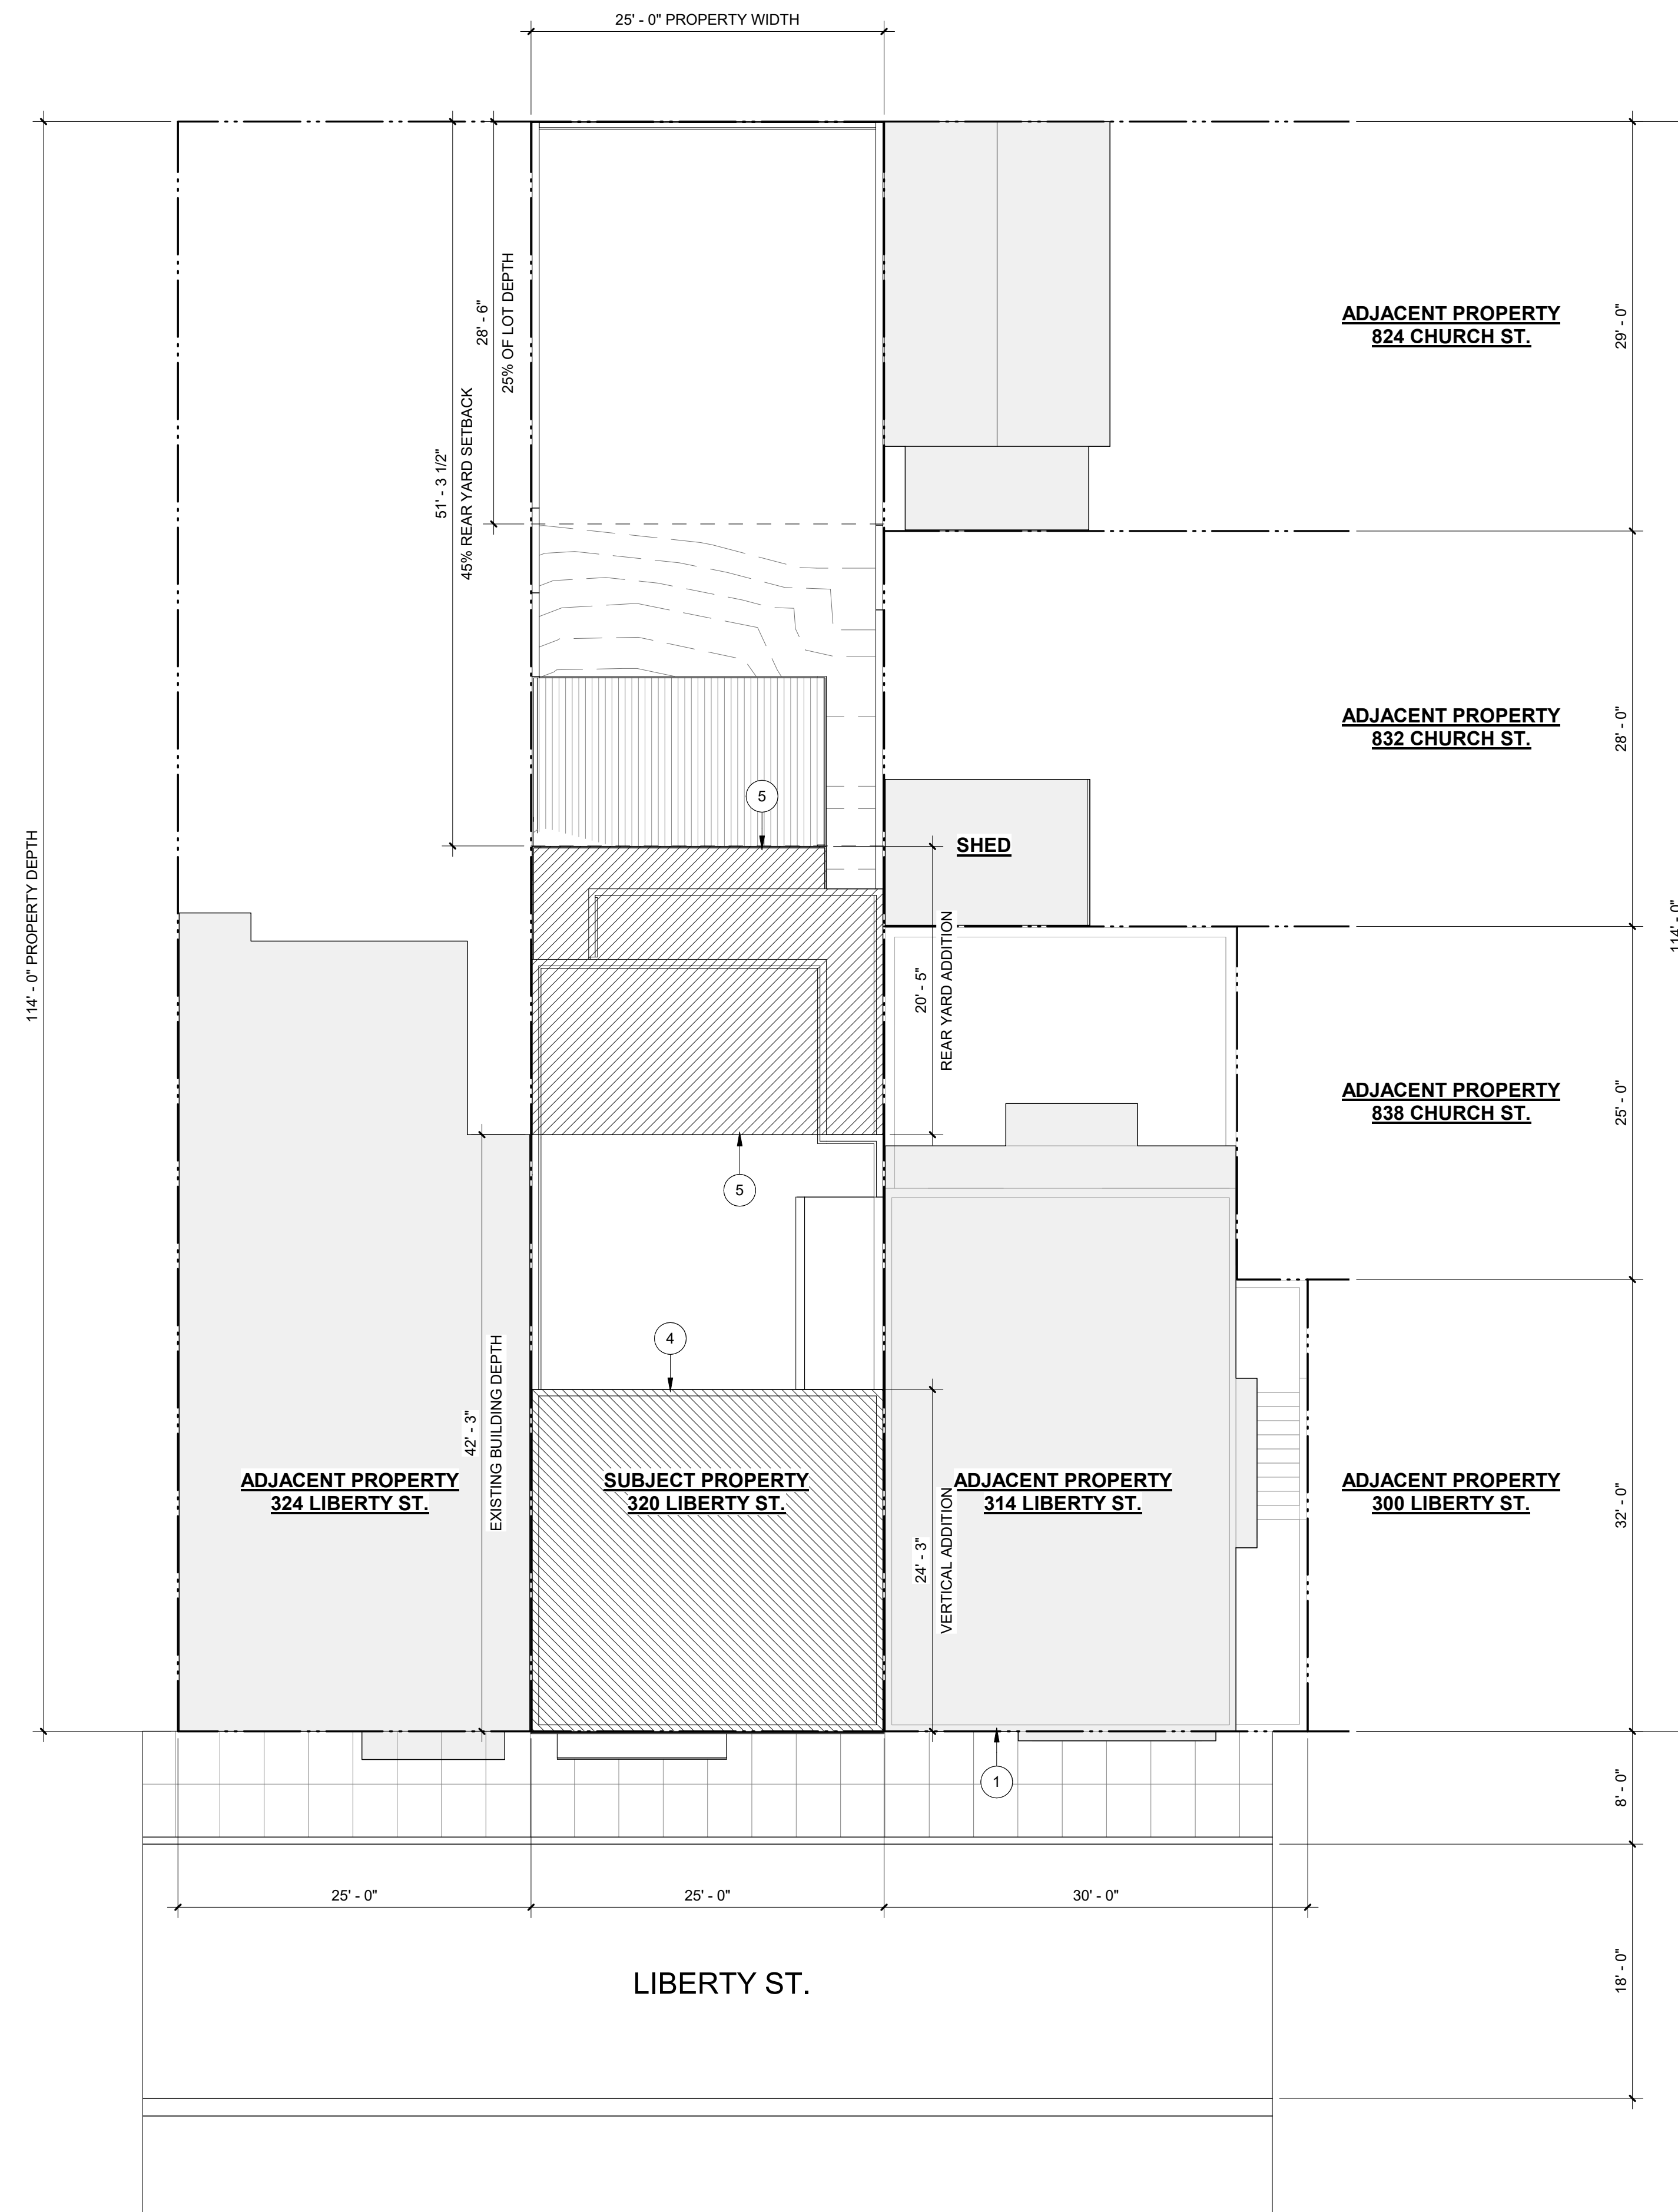


LEGEND

— · — · —	PROPERTY LINE		ADJACENT BUILDINGS
- - -	SETBACK LINE		AREA OF PROPOSED VERTICAL ADDITION
— (E) —	(E) GRADE		AREA OF PROPOSED HORIZONTAL REAR YARD ADDITION
— (N) —	(N) GRADE		
— X —	(E) FENCE		



PROJECT NAME

PROJECT ADDRESS
**320 LIBERTY ST.
SAN FRANCISCO, CA
94114**


APN #
3605 / 042

CLIENT
320 LIBERTY ST RLT

FA JOB NO.
20-009

ISSUE
**PRE APP
NEIGHBORHOOD
MEETING SET**
DATE
07.23.20

HISTORY
△ DESC. DATE

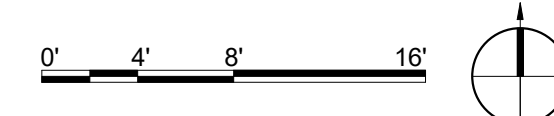


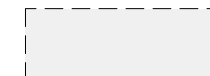




TITLE
**PROPOSED SITE
PLAN**

A2.00
SHEET

1 SITE PLAN
1/8" = 1'-0"

LEGEND

-  EXISTING WALL
-  DEMO WALL
-  NEW WALL
-  AREA OF (P) ADDITION

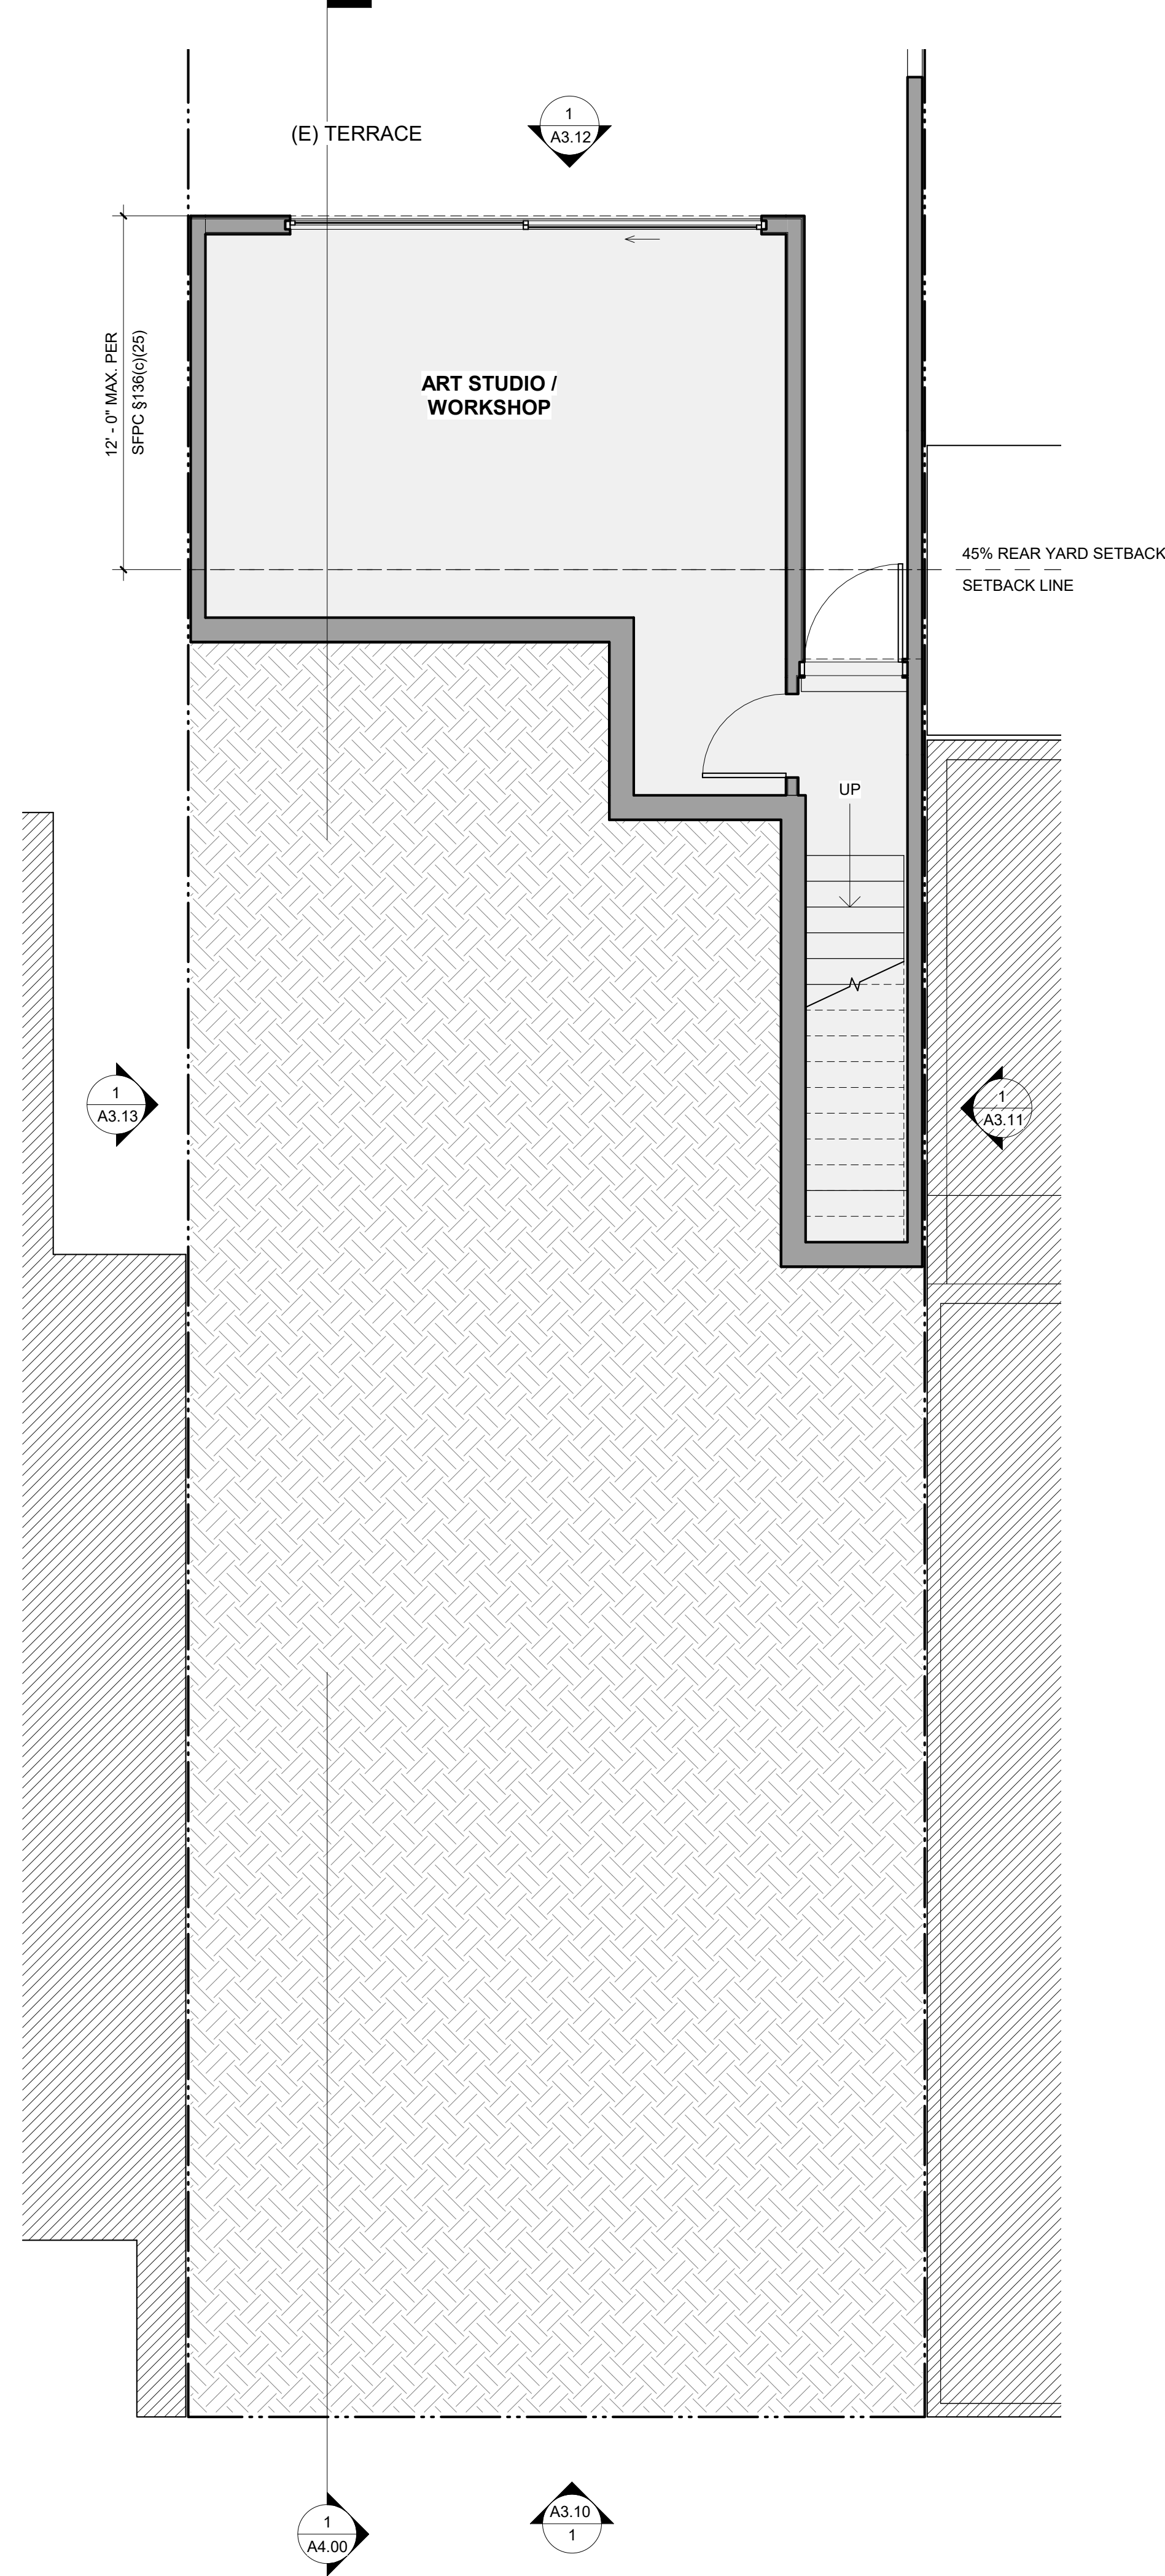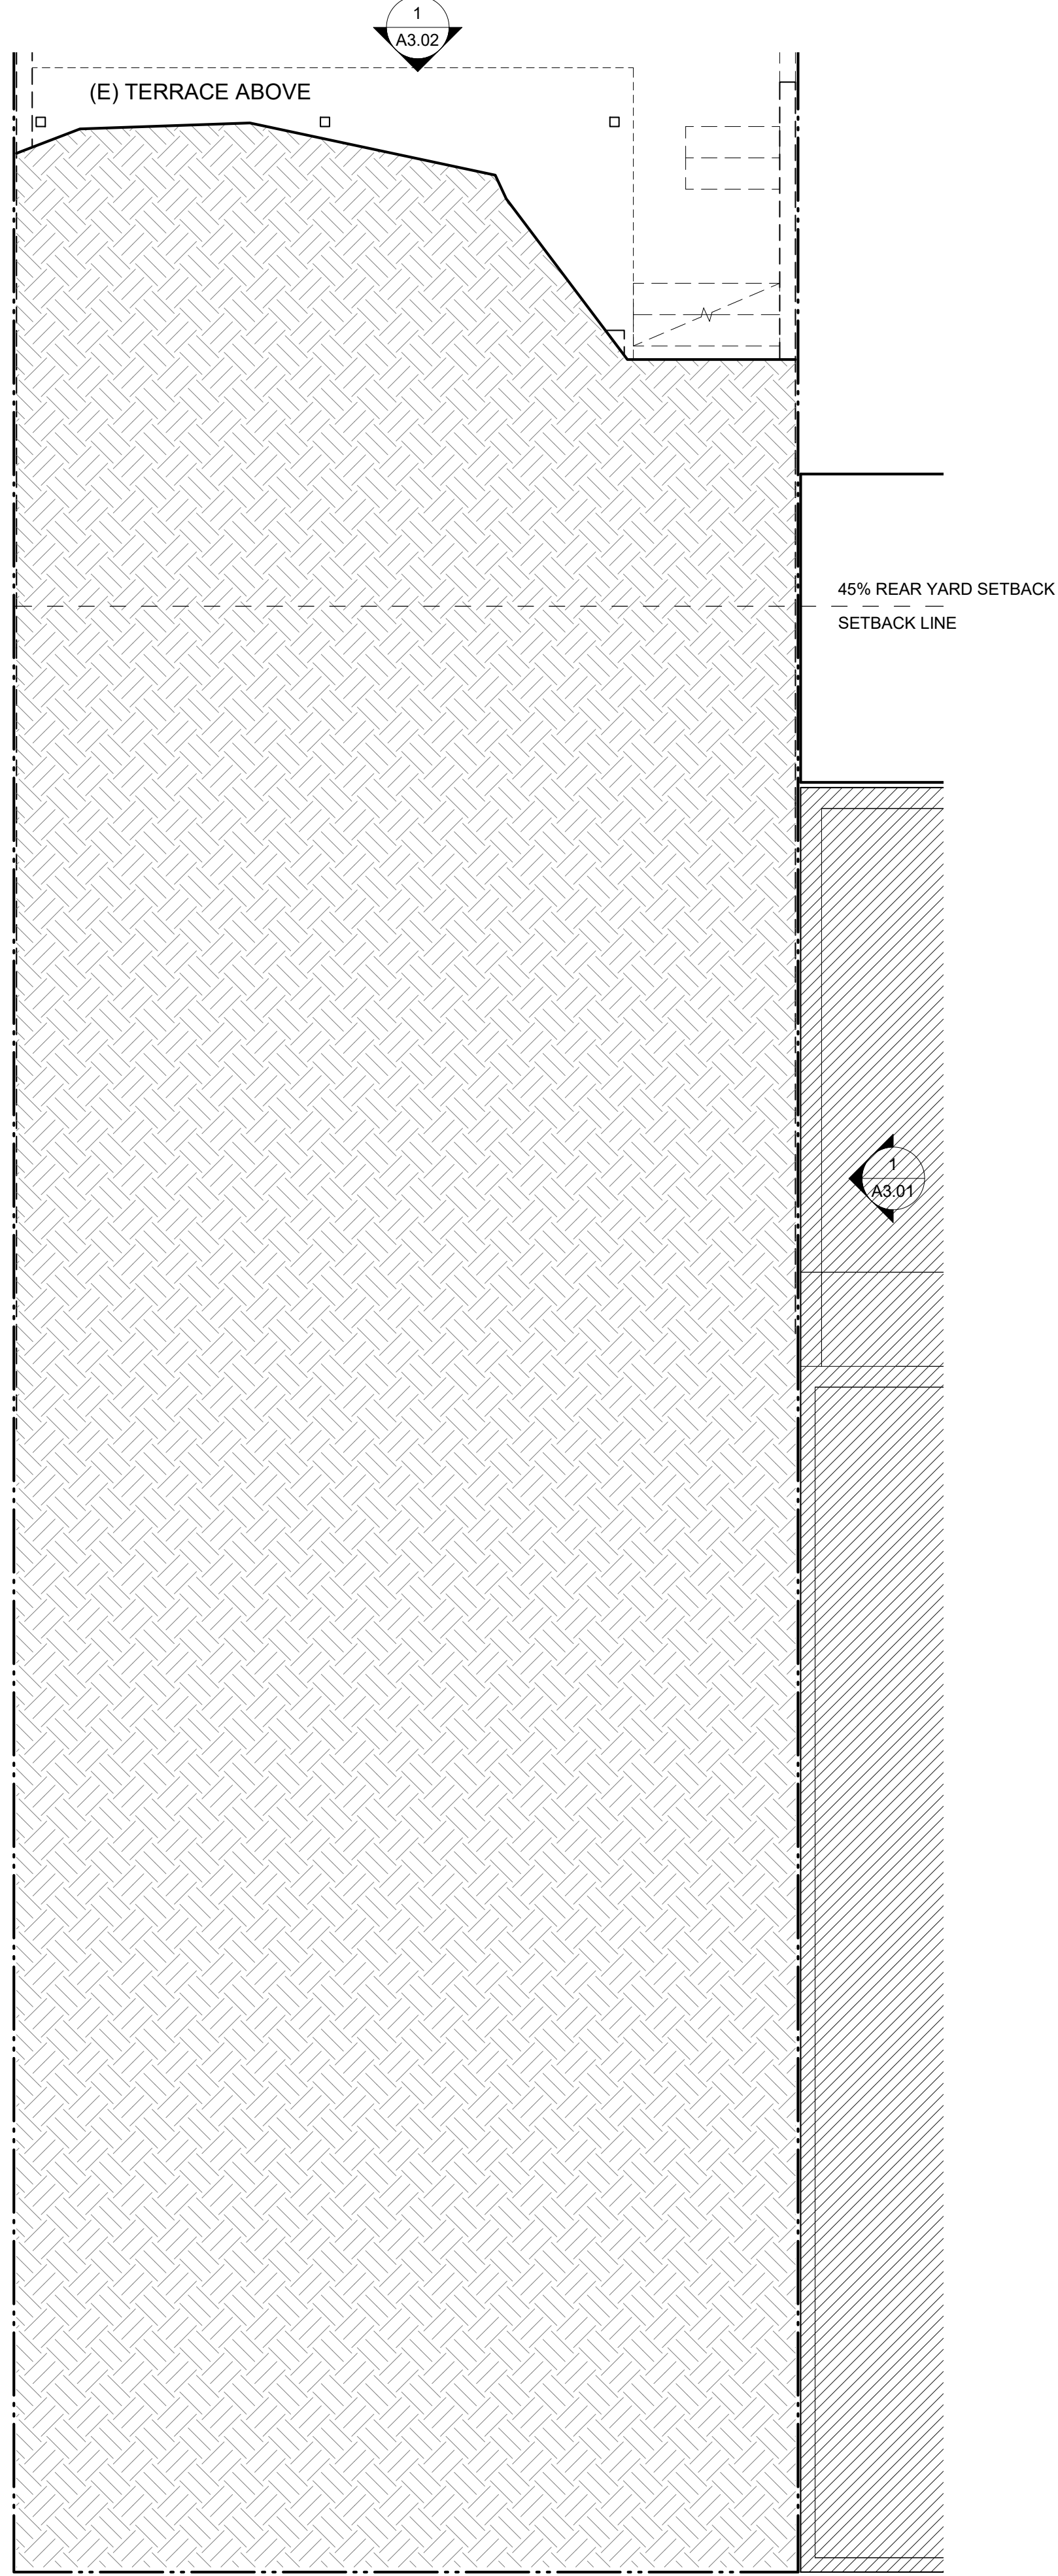

PROJECT NAME

PROJECT ADDRESS
**320 LIBERTY ST.
SAN FRANCISCO, CA
94114**


APN #
3605 / 042

CLIENT
320 LIBERTY ST RLT

FA JOB NO.
20-009

ISSUE
**PRE APP
NEIGHBORHOOD
MEETING SET**
DATE
07.23.20

HISTORY
△ DESC. DATE

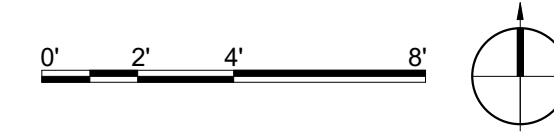

TITLE
**FLOOR PLANS -
TERRACE LEVEL**





A2.20
SHEET

7/21/2020 9:43:27 AM

2 TERRACE LEVEL - EXISTING / DEMO PLAN
1/4" = 1'-0"

1 TERRACE LEVEL - PROPOSED PLAN
1/4" = 1'-0"

LEGEND

-  EXISTING WALL
-  DEMO WALL
-  NEW WALL
-  AREA OF (P) ADDITION

PROJECT NAME

PROJECT ADDRESS
**320 LIBERTY ST.
SAN FRANCISCO, CA
94114**


APN #
3605 / 042

CLIENT
320 LIBERTY ST RLT

FA JOB NO.
20-009


ISSUE
**PRE APP
NEIGHBORHOOD
MEETING SET**
DATE
07.23.20

HISTORY
△ DESC. DATE

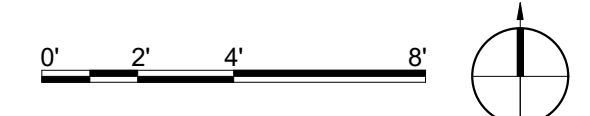


TITLE
**FLOOR PLANS -
BASEMENT**

A2.21
SHEET

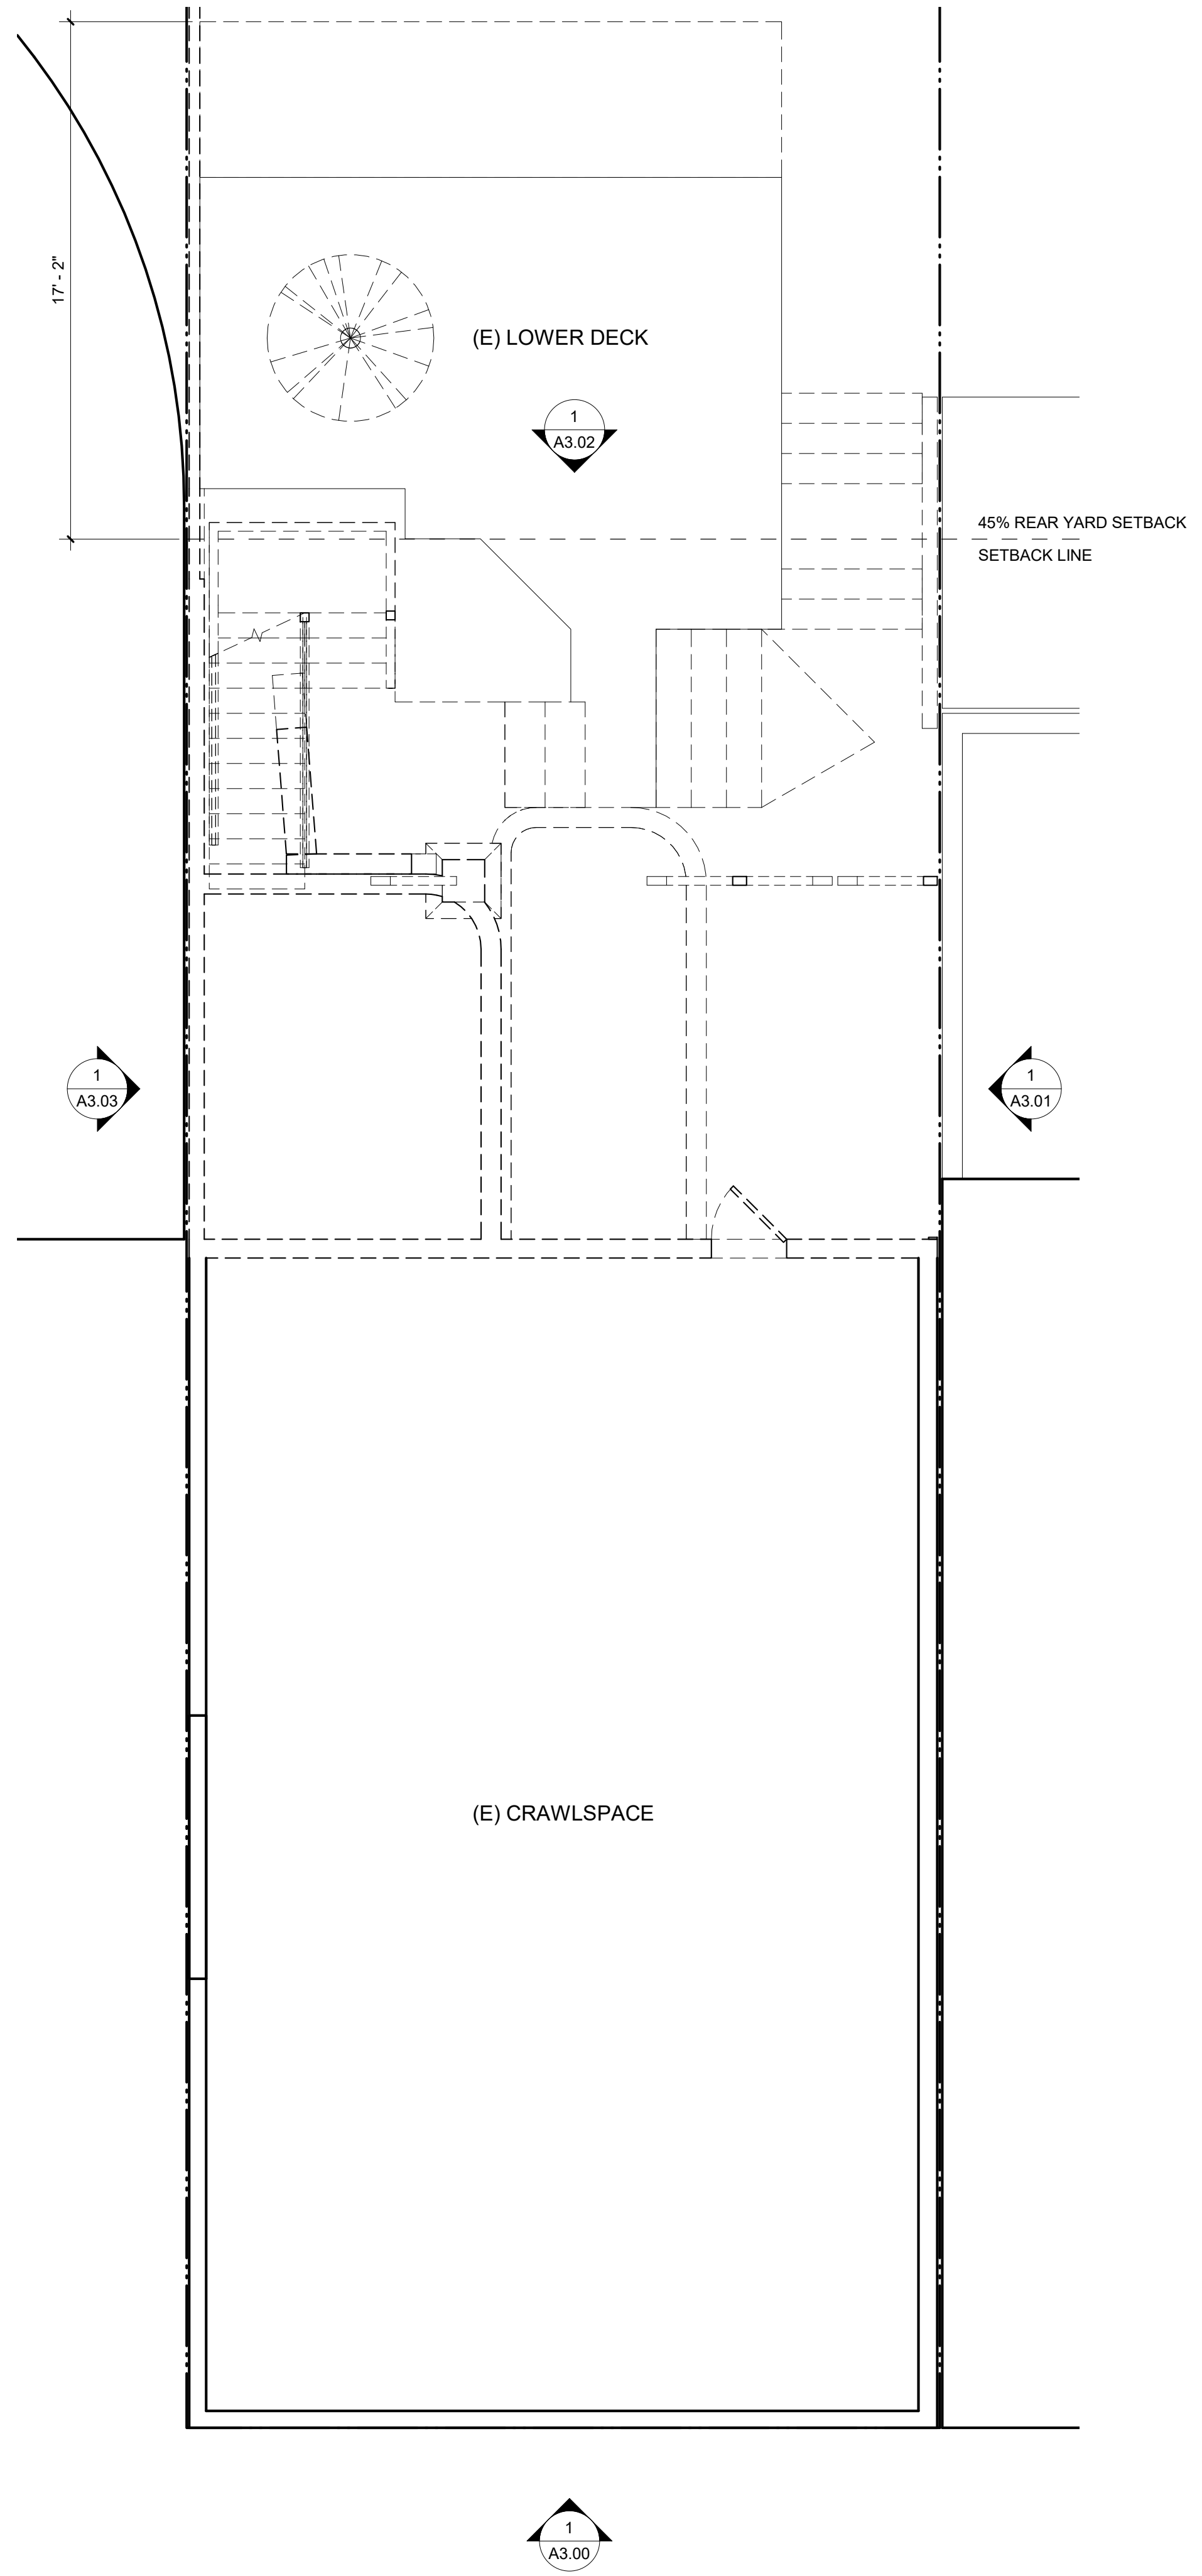

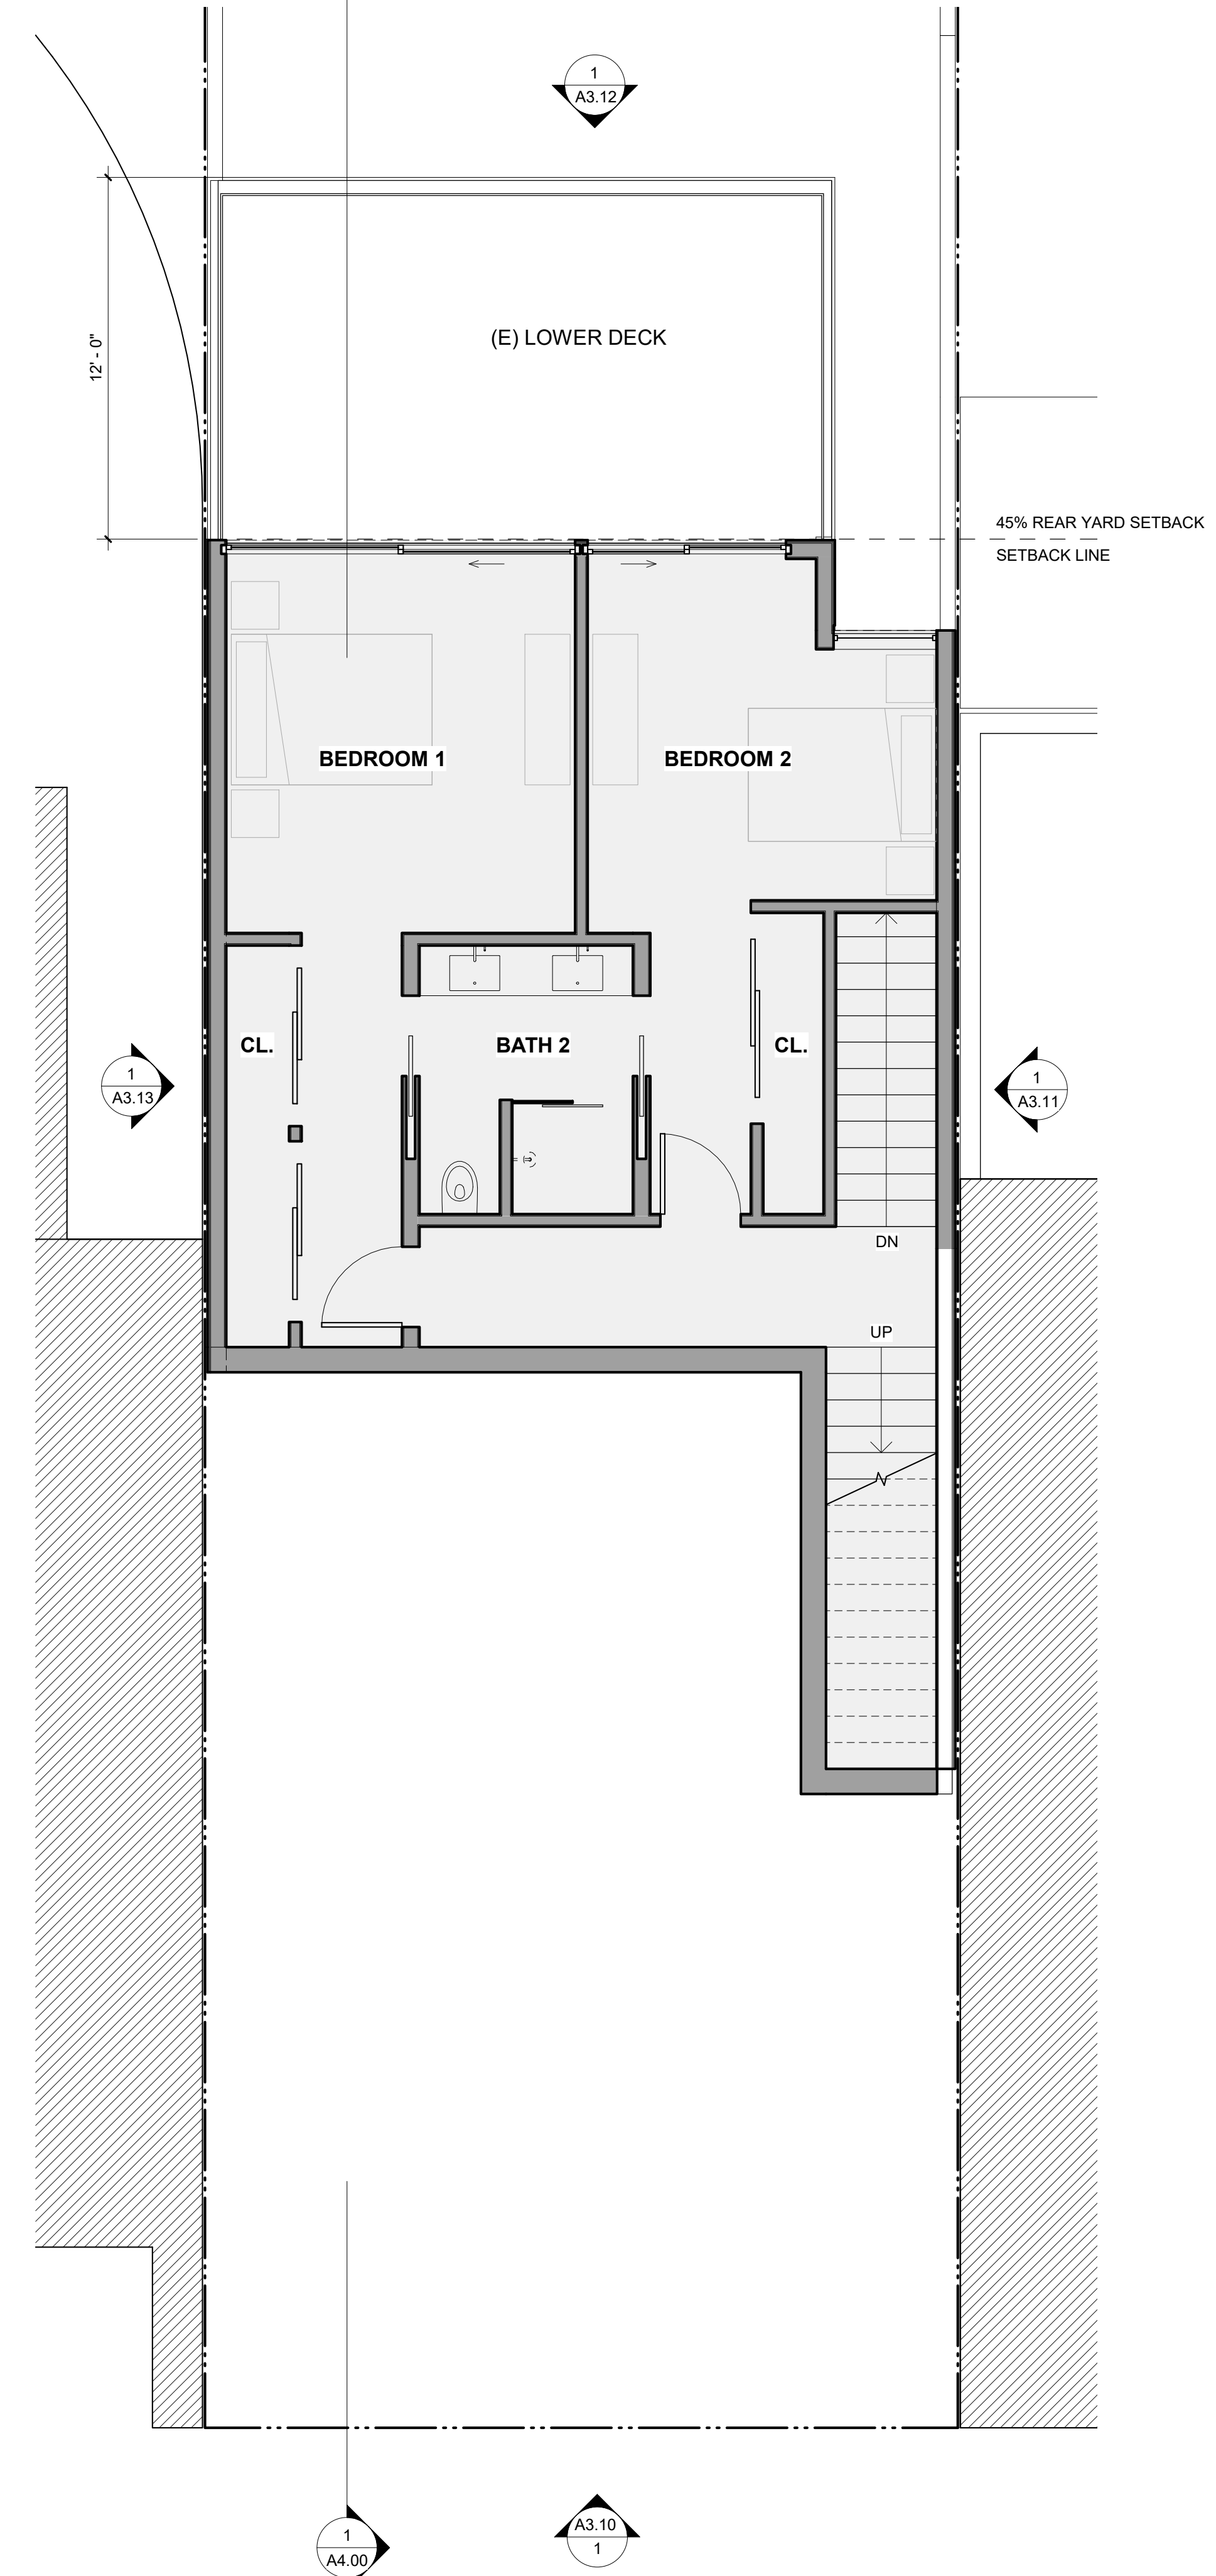



2 BASEMENT - DEMO PLAN
1/4" = 1'-0"



1 BASEMENT - PROPOSED PLAN
1/4" = 1'-0"

7/21/2020 9:43:28 AM

LEGEND

 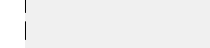	EXISTING WALL
	DEMO WALL
	NEW WALL
	AREA OF (P) ADDITION

PROJECT NAME

PROJECT ADDRESS
**320 LIBERTY ST.
SAN FRANCISCO, CA
94114**


APN #
3605 / 042

CLIENT
320 LIBERTY ST RLT

FA JOB NO.
20-009


ISSUE
**PRE APP
NEIGHBORHOOD
MEETING SET**
DATE
07.23.20

HISTORY
△ DESC. DATE

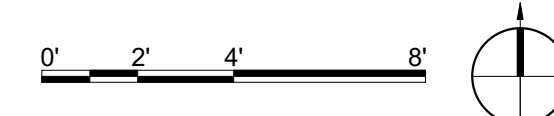


TITLE
**FLOOR PLANS -
LEVEL 1**

A2.22
SHEET

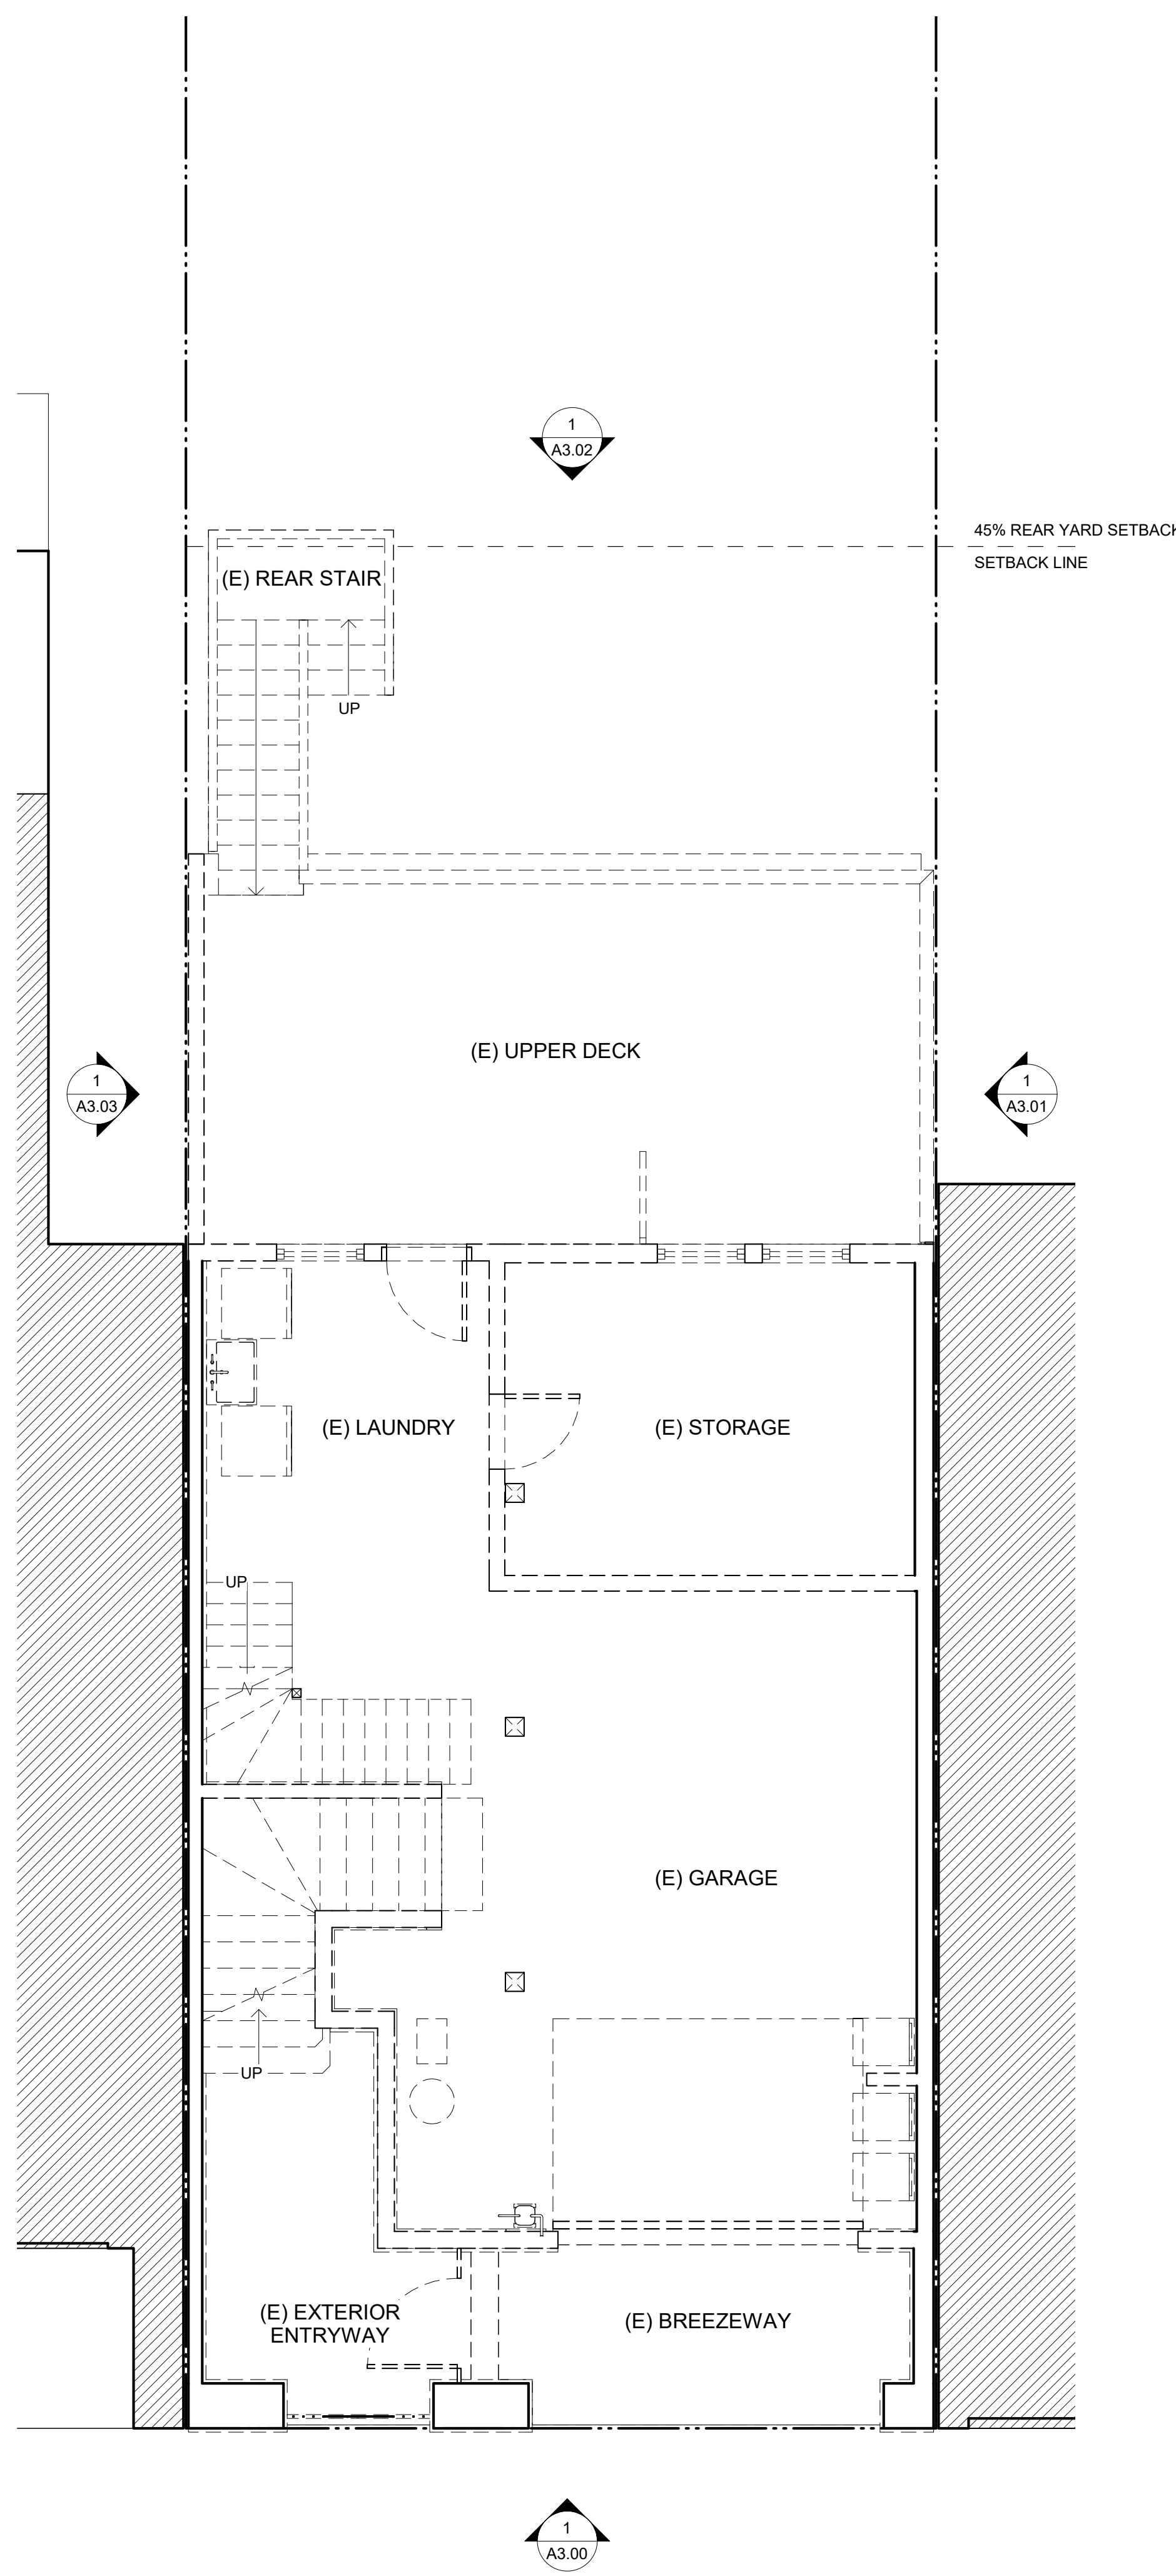

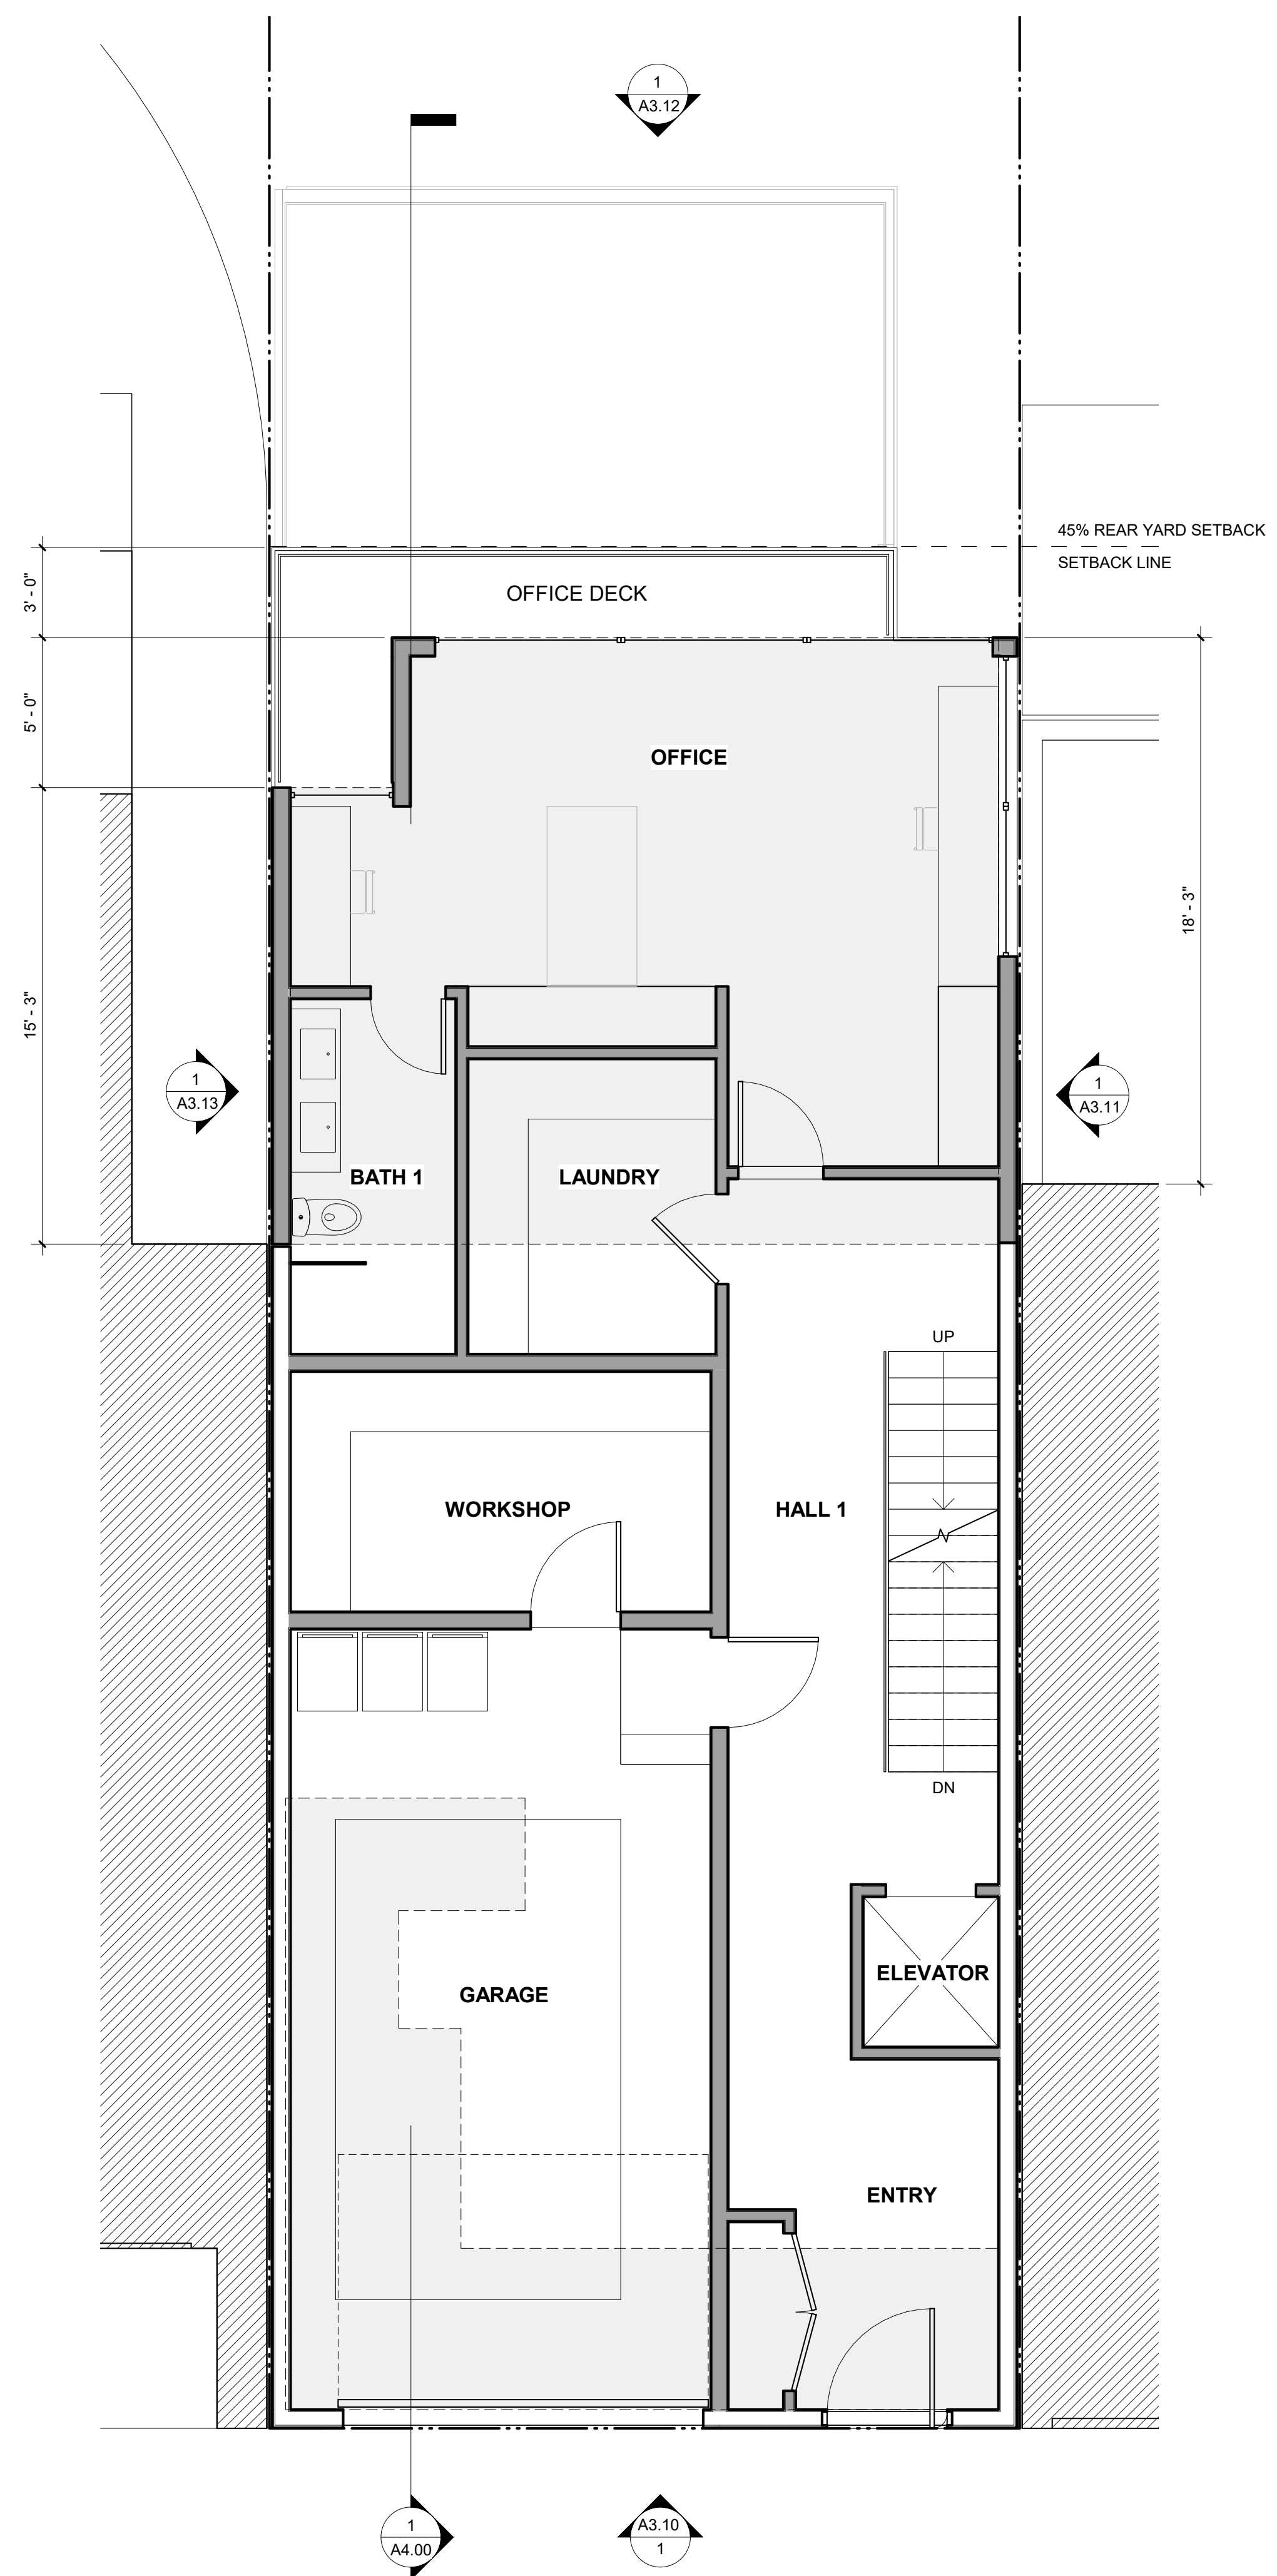


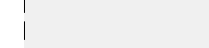
2 GROUND FLOOR - EXISTING / DEMO PLAN
1/4" = 1'-0"



1 GROUND FLOOR - PROPOSED PLAN
1/4" = 1'-0"

7/21/2020 9:43:30 AM

LEGEND

	EXISTING WALL
	DEMO WALL
	NEW WALL
	AREA OF (P) ADDITION

PROJECT NAME


PROJECT ADDRESS
**320 LIBERTY ST.
SAN FRANCISCO, CA
94114**

APN #
3605 / 042

CLIENT
320 LIBERTY ST RLT


FA JOB NO.
20-009

ISSUE
**PRE APP
NEIGHBORHOOD
MEETING SET**
DATE
07.23.20
HISTORY
△ DESC. DATE

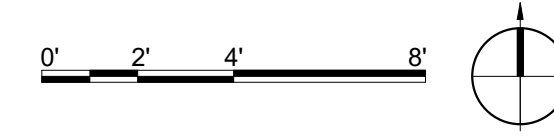


TITLE
**FLOOR PLANS -
LEVEL 2**

A2.23
SHEET

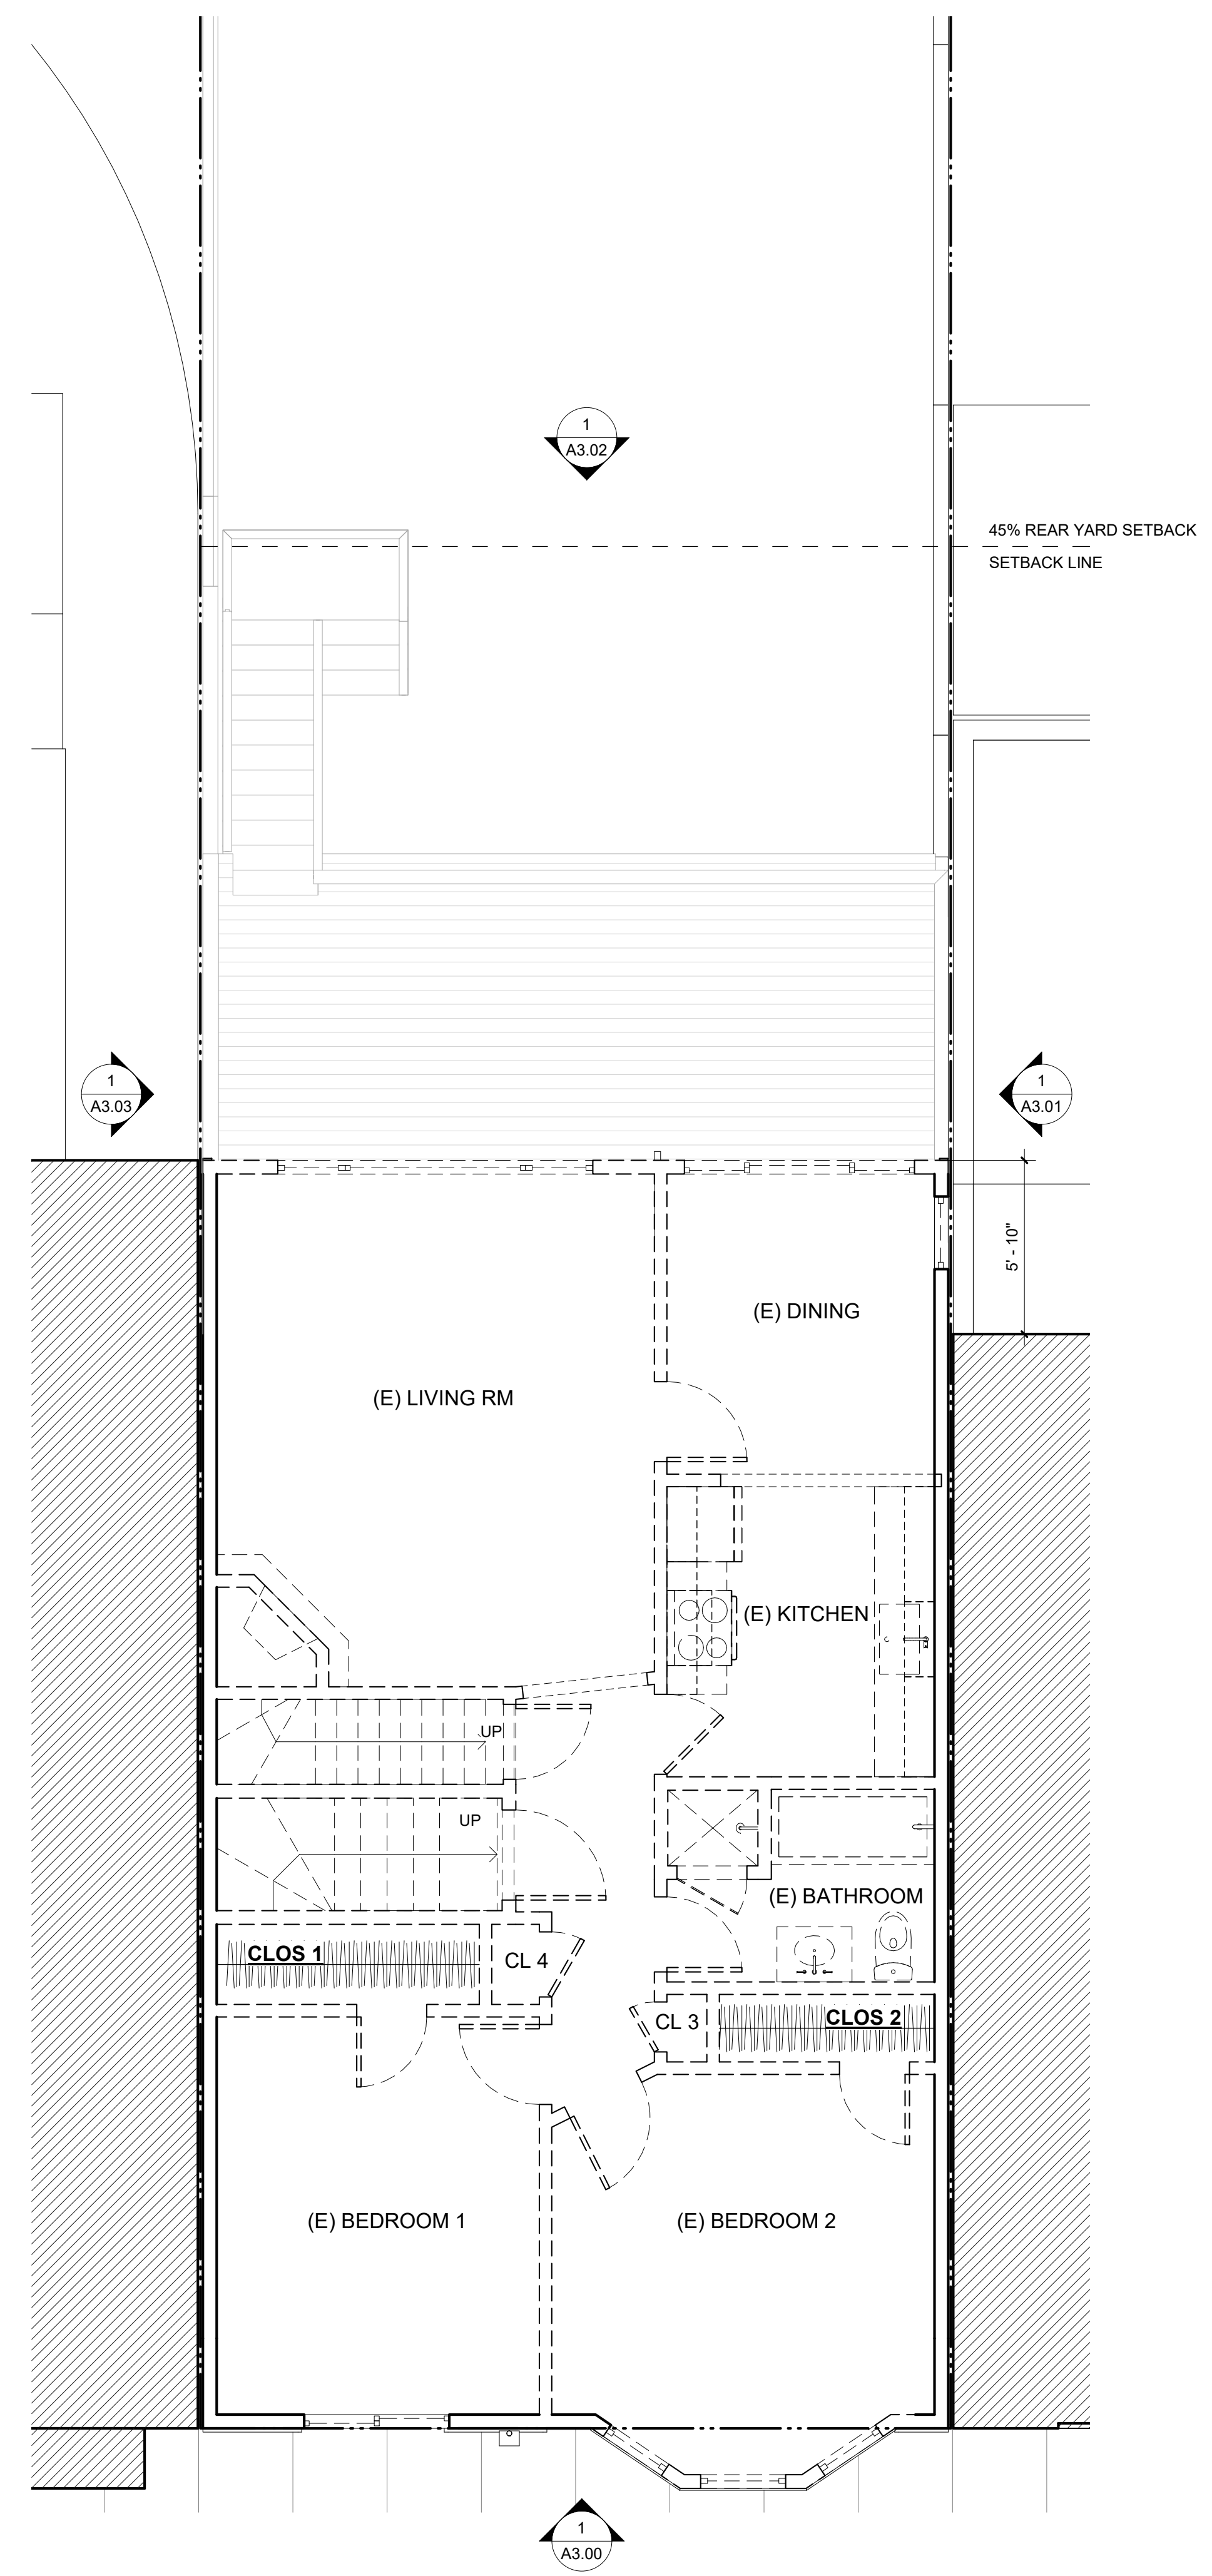

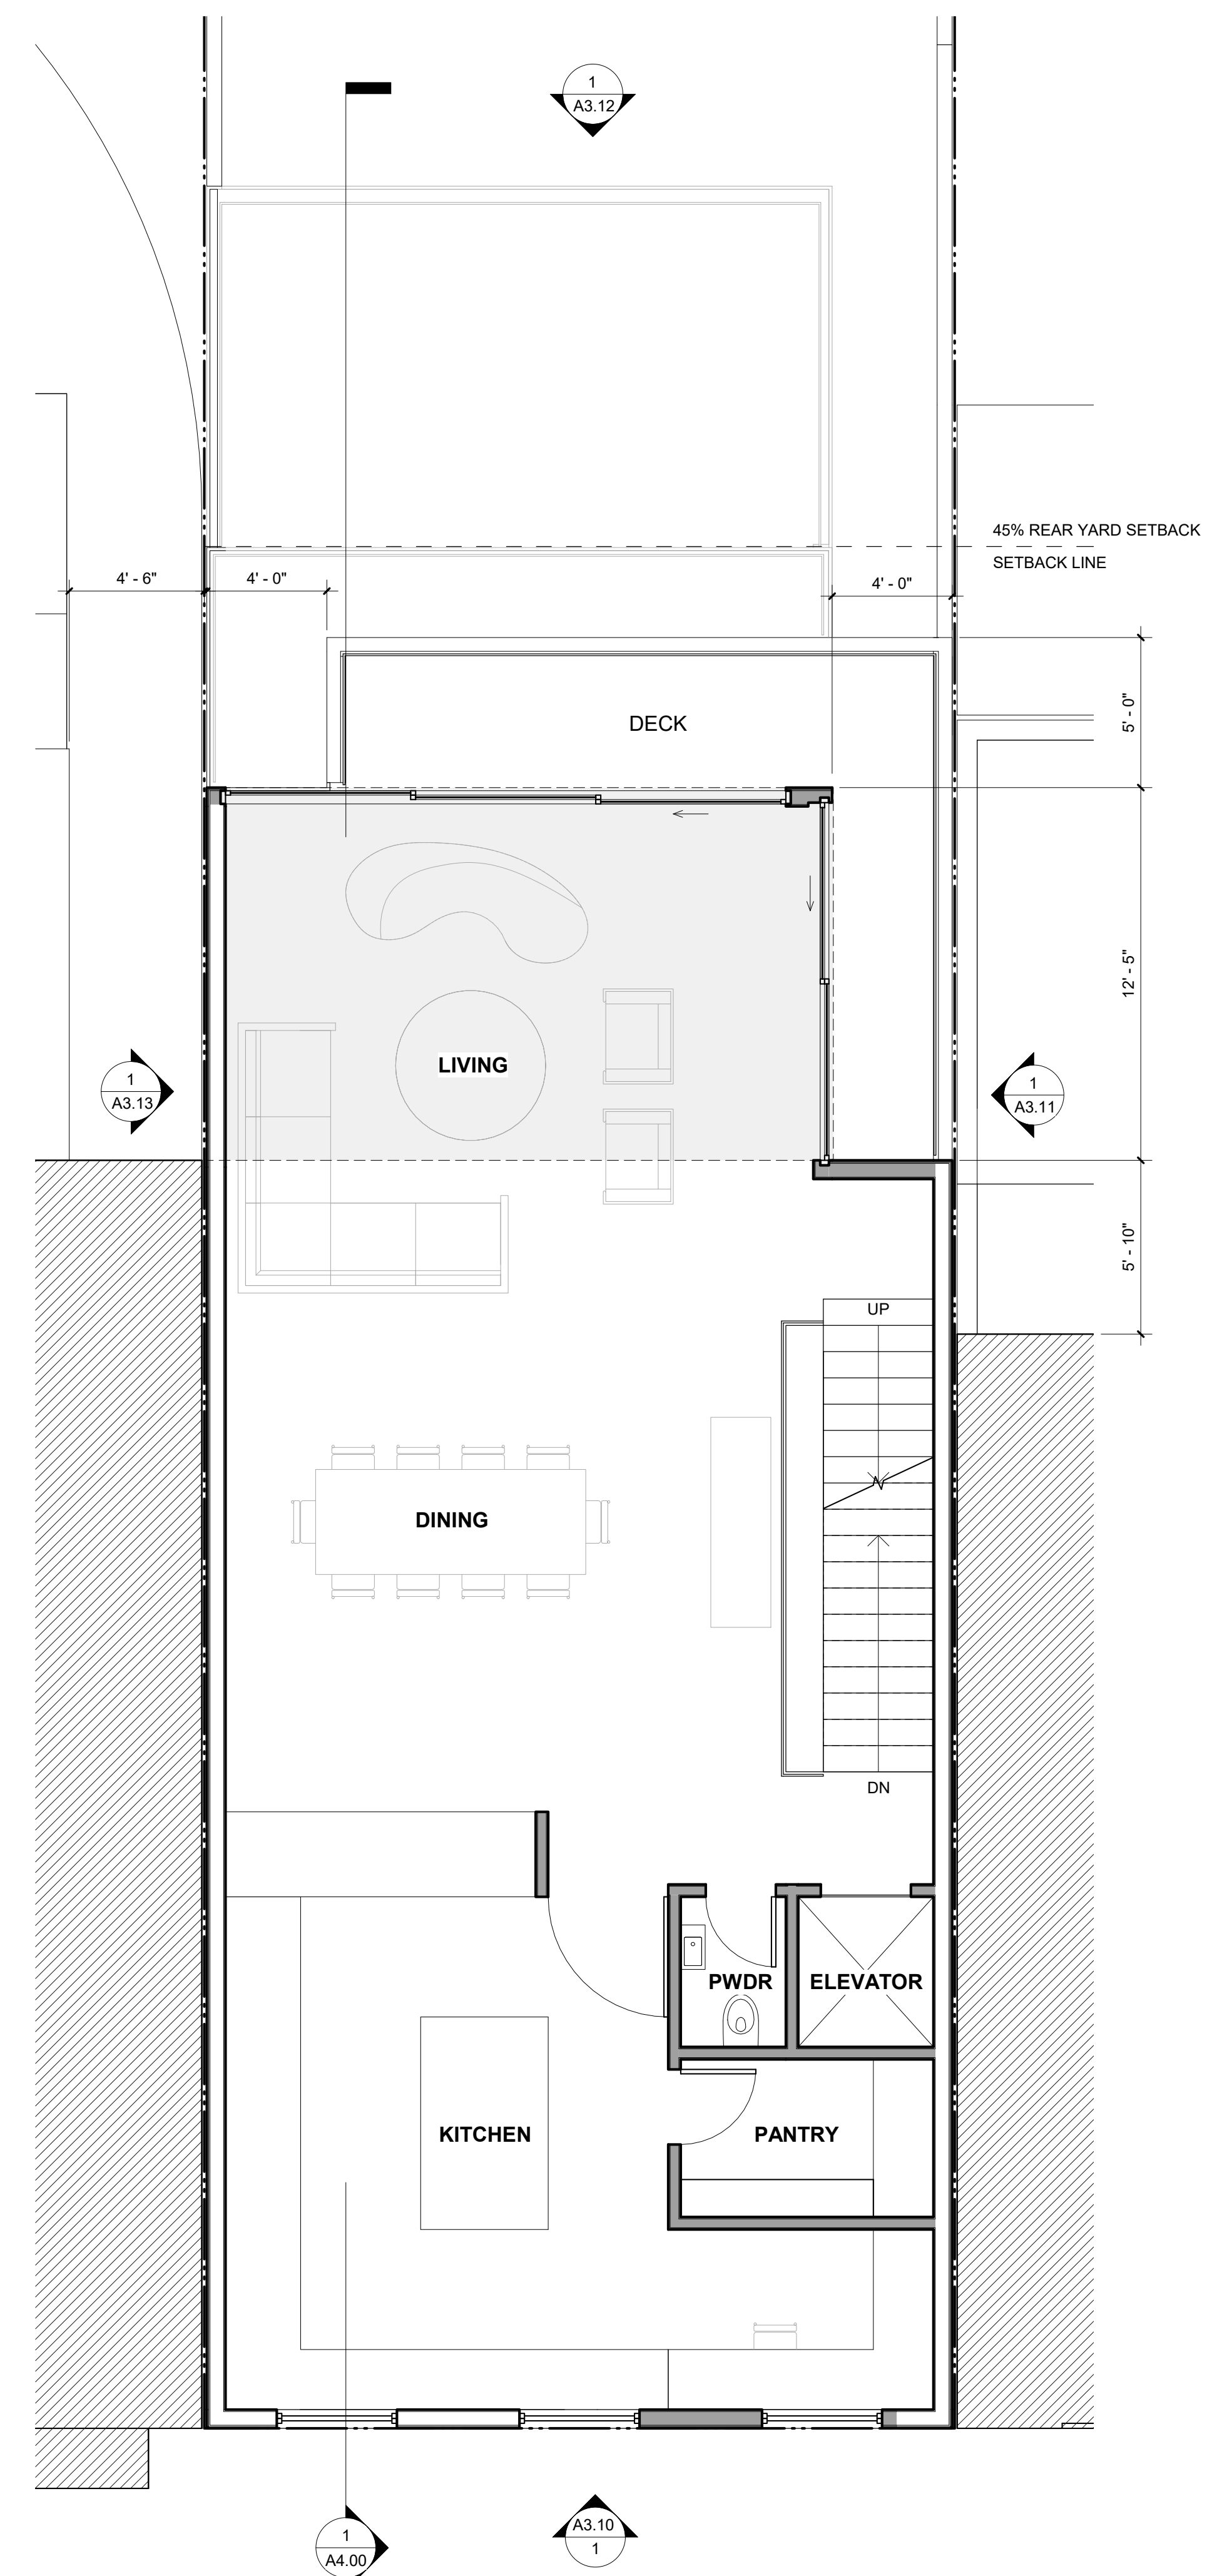


 
2 LEVEL 2 - EXISTING / DEMO PLAN
1/4" = 1'-0"



1 LEVEL 2 - PROPOSED PLAN
1/4" = 1'-0"

7/21/2020 9:43:31 AM

LEGEND

	EXISTING WALL
	DEMO WALL
	NEW WALL
	AREA OF (P) ADDITION

PROJECT NAME


PROJECT ADDRESS
**320 LIBERTY ST.
SAN FRANCISCO, CA
94114**

APN #
3605 / 042

CLIENT
320 LIBERTY ST RLT


FA JOB NO.
20-009

ISSUE
**PRE APP
NEIGHBORHOOD
MEETING SET**
DATE
07.23.20
HISTORY
△ DESC. DATE

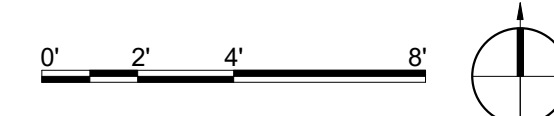


TITLE
**FLOOR PLANS -
LEVEL 3**

A2.24
SHEET

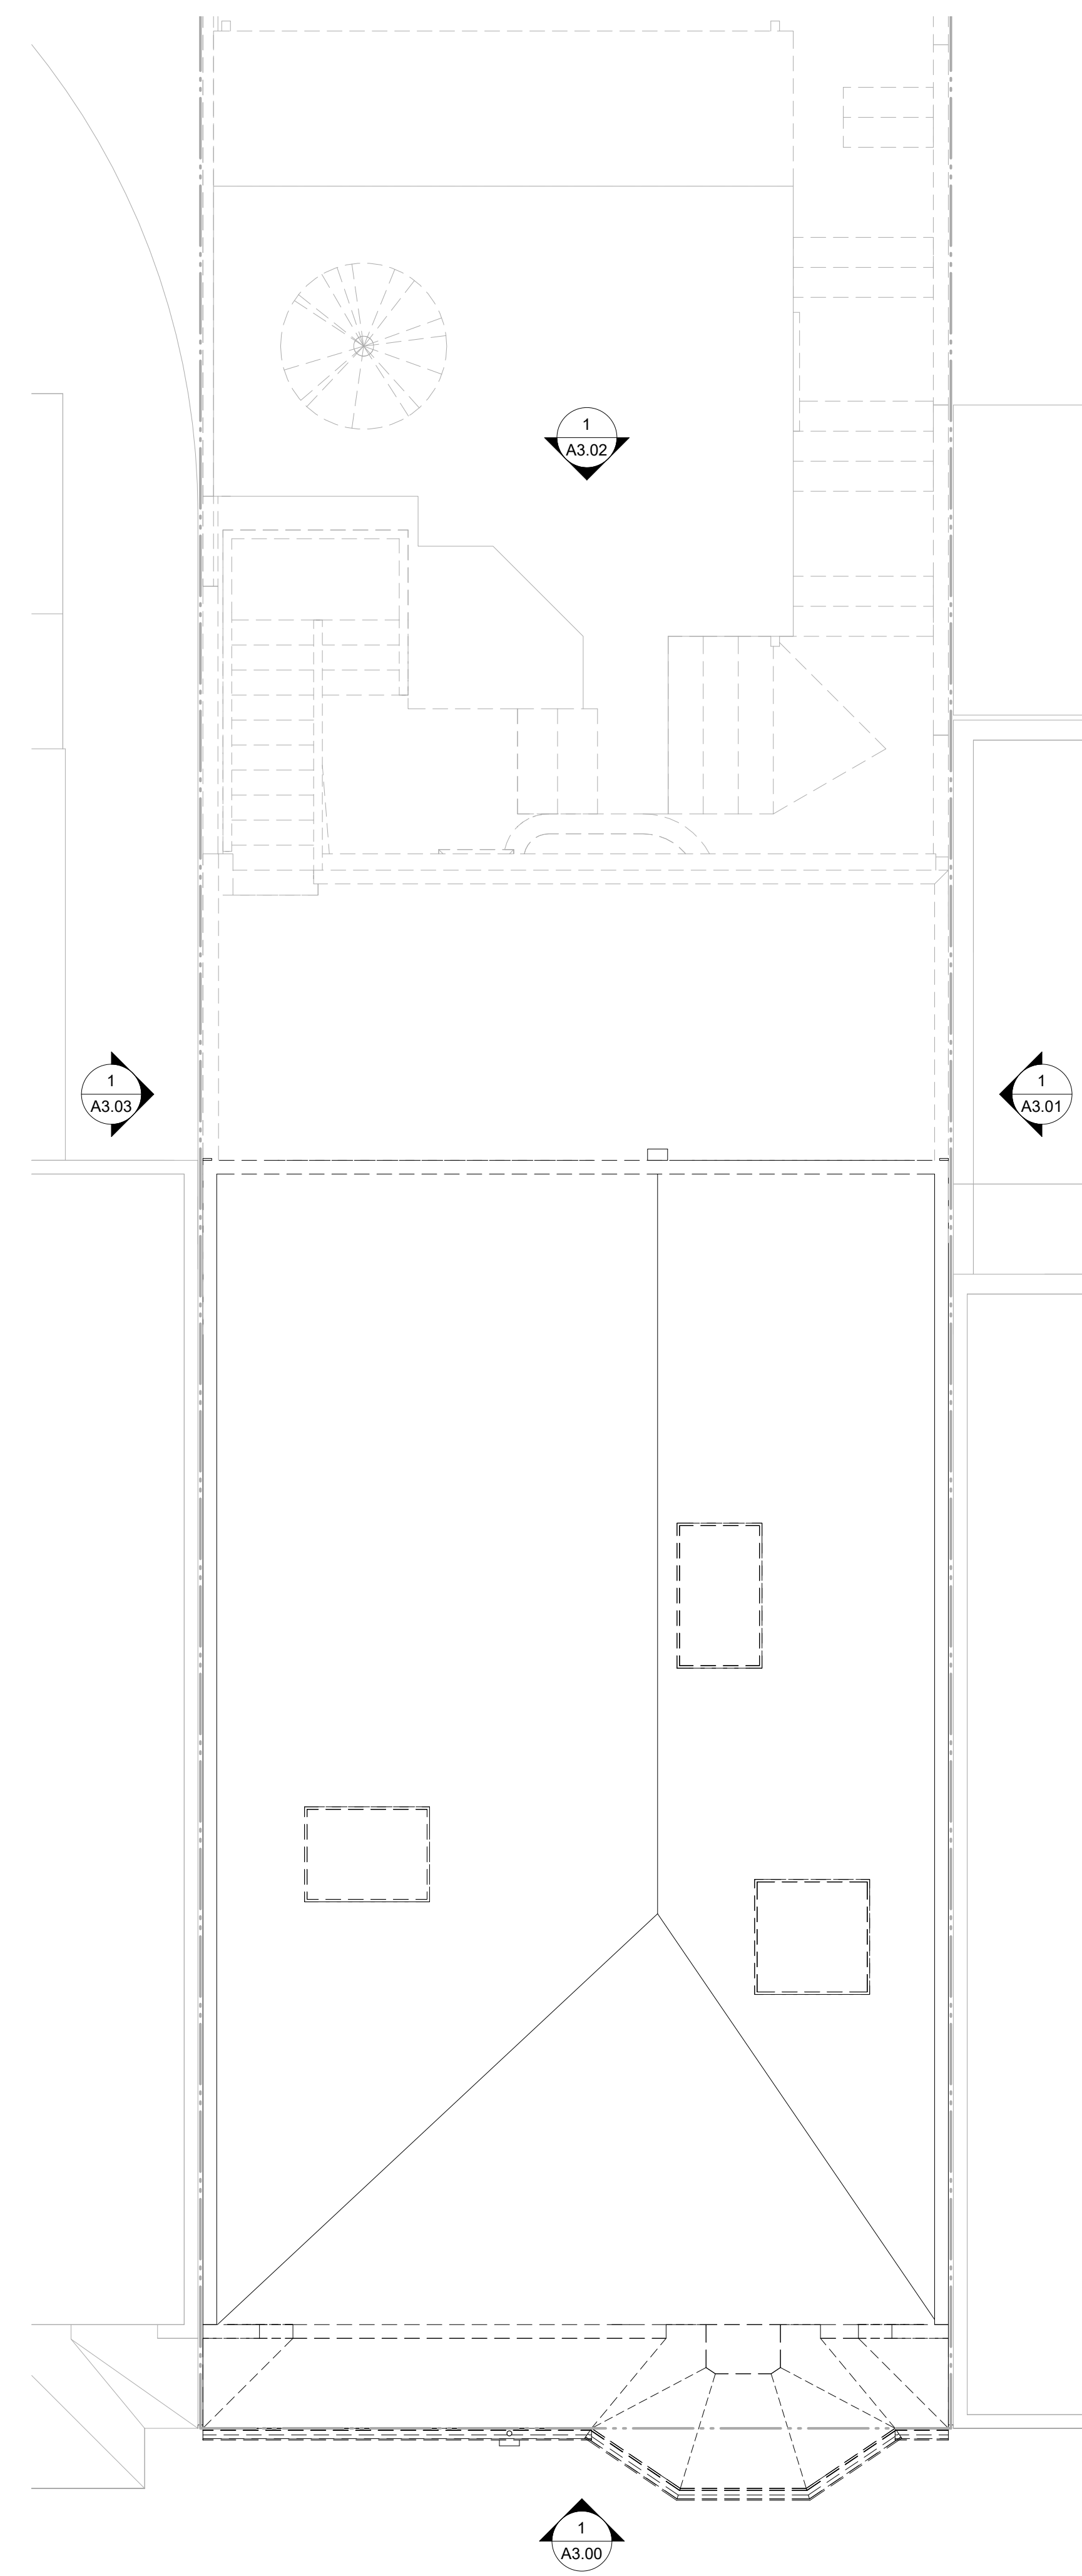

2 ROOF PLAN - EXISTING / DEMO PLAN
1/4" = 1'-0"

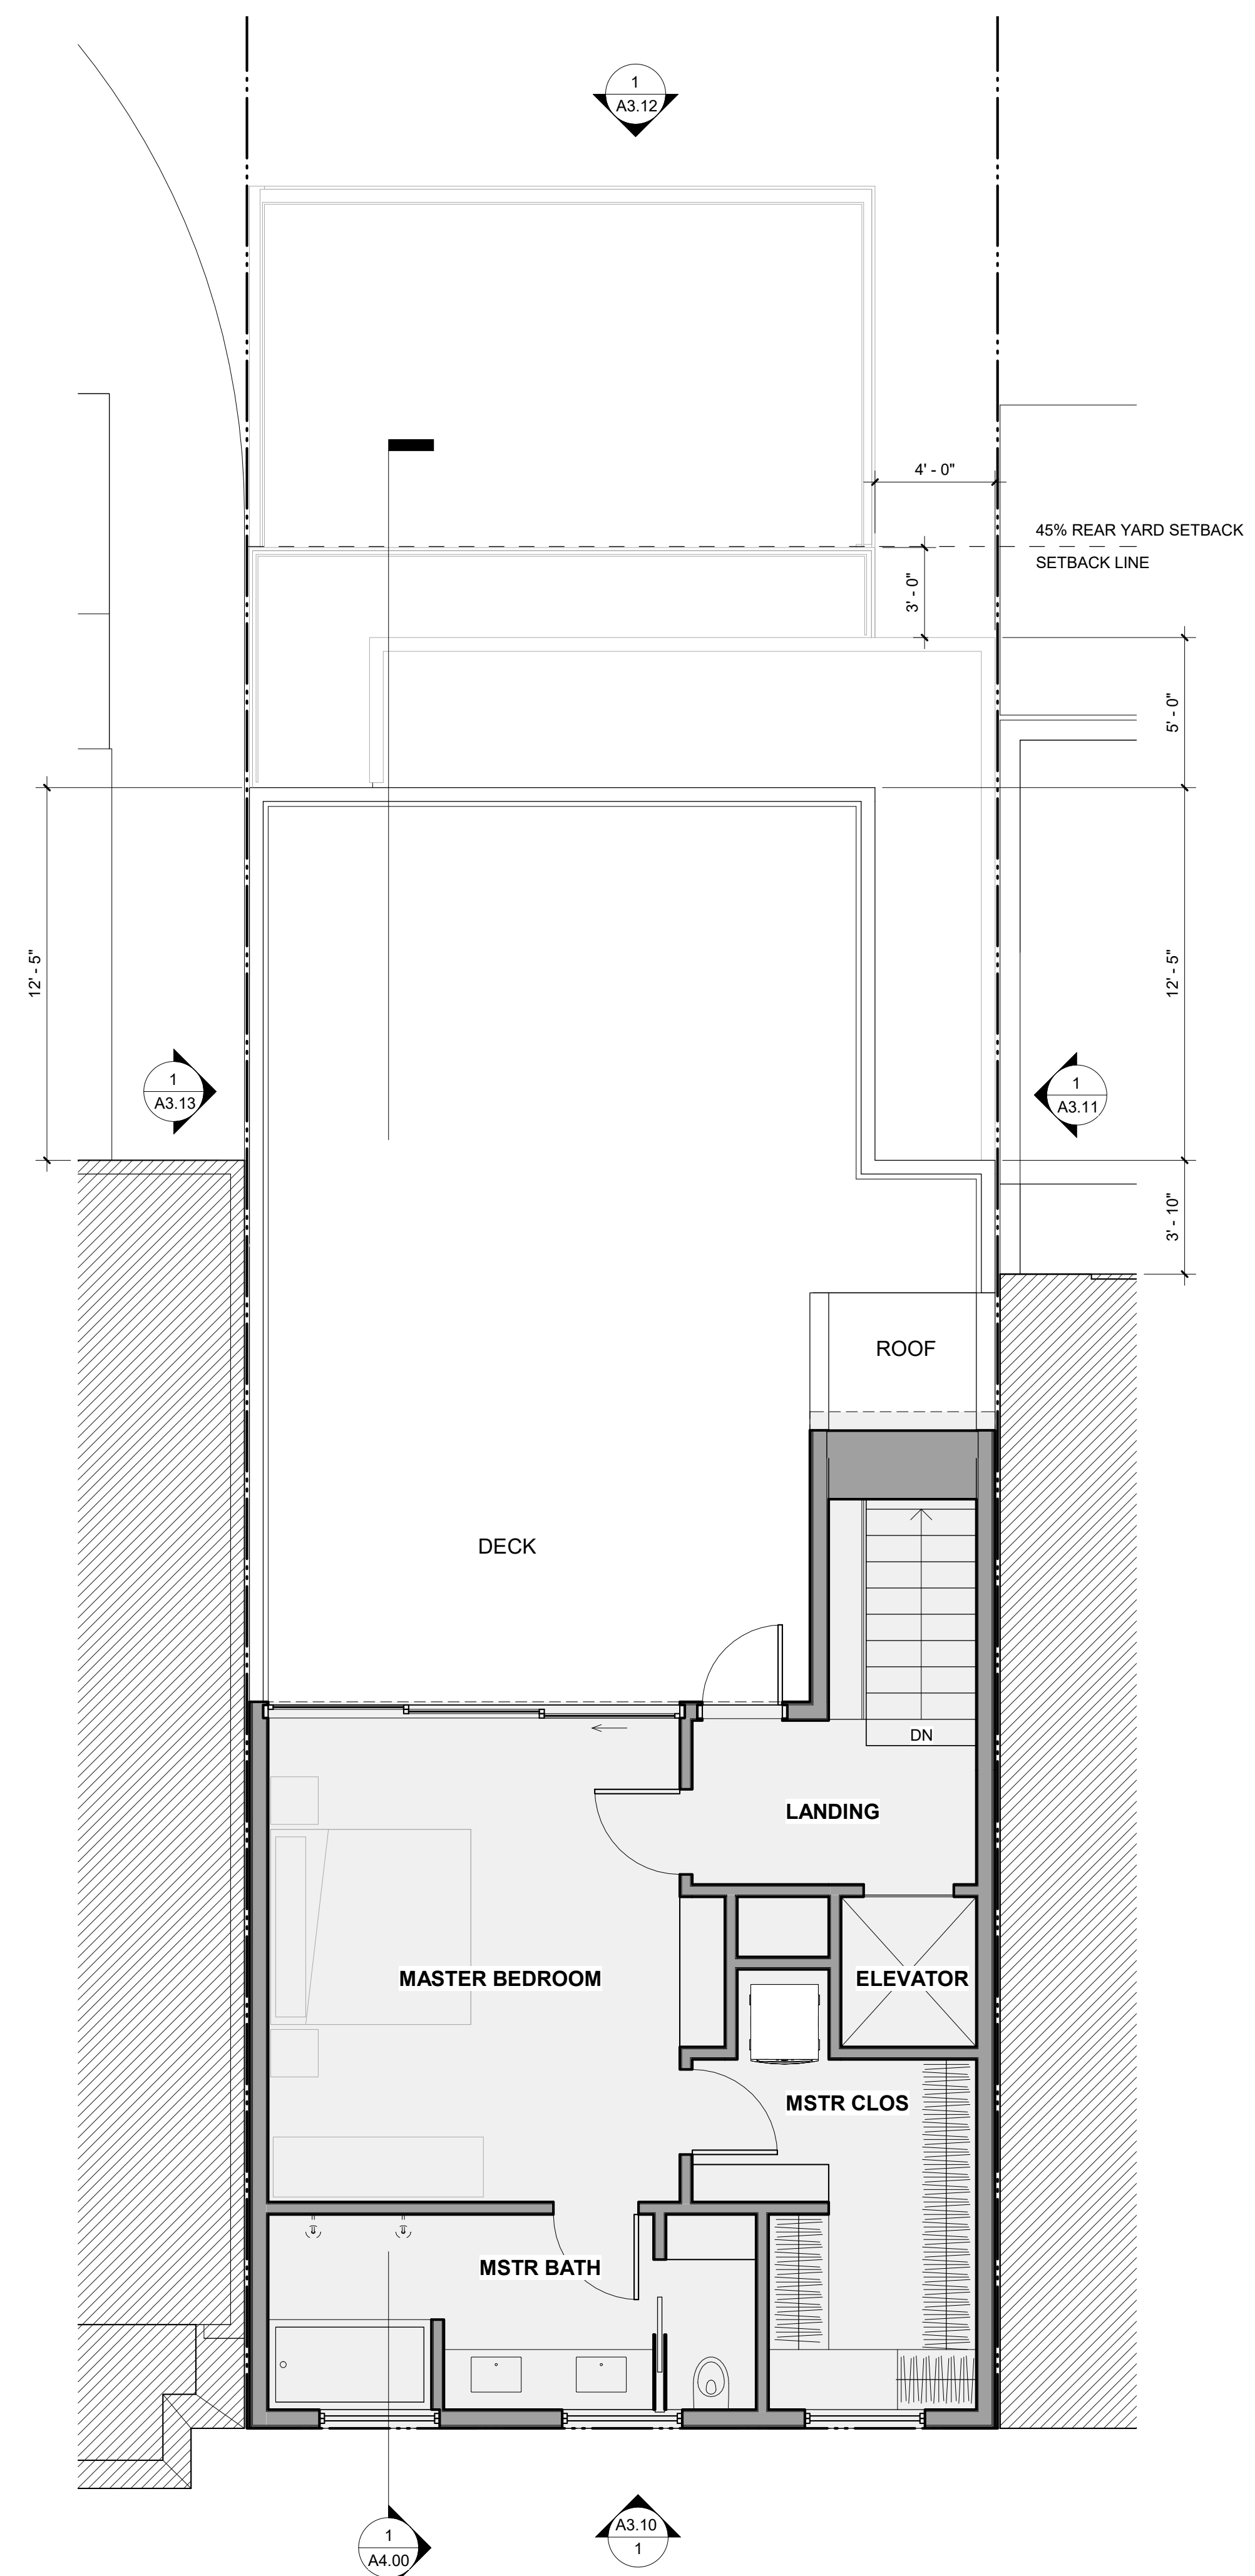

1 LEVEL 3 - PROPOSED PLAN
1/4" = 1'-0"

7/21/2020 9:43:32 AM



PROJECT NAME

PROJECT ADDRESS
**320 LIBERTY ST.
SAN FRANCISCO, CA
94114**

APN #
3605 / 042

CLIENT
320 LIBERTY ST RLTY

FA JOB NO.
20-009

ISSUE
**PRE APP
NEIGHBORHOOD
MEETING SET**
DATE
07.23.20

HISTORY
△ DESC. DATE

0' 2' 4' 8'

TITLE
**EXT ELEVATIONS -
EXISTING**

A3.00
SHEET

PROJECT NAME

PROJECT ADDRESS
**320 LIBERTY ST.
SAN FRANCISCO, CA
94114**

APN #
3605 / 042

CLIENT
320 LIBERTY ST RLT

FA JOB NO.
20-009

ISSUE
**PRE APP
NEIGHBORHOOD
MEETING SET**


DATE
07.23.20

HISTORY
△ DESC. DATE

0' 2' 4' 8'

TITLE
**EXT ELEVATIONS -
EXISTING**

A3.01
SHEET

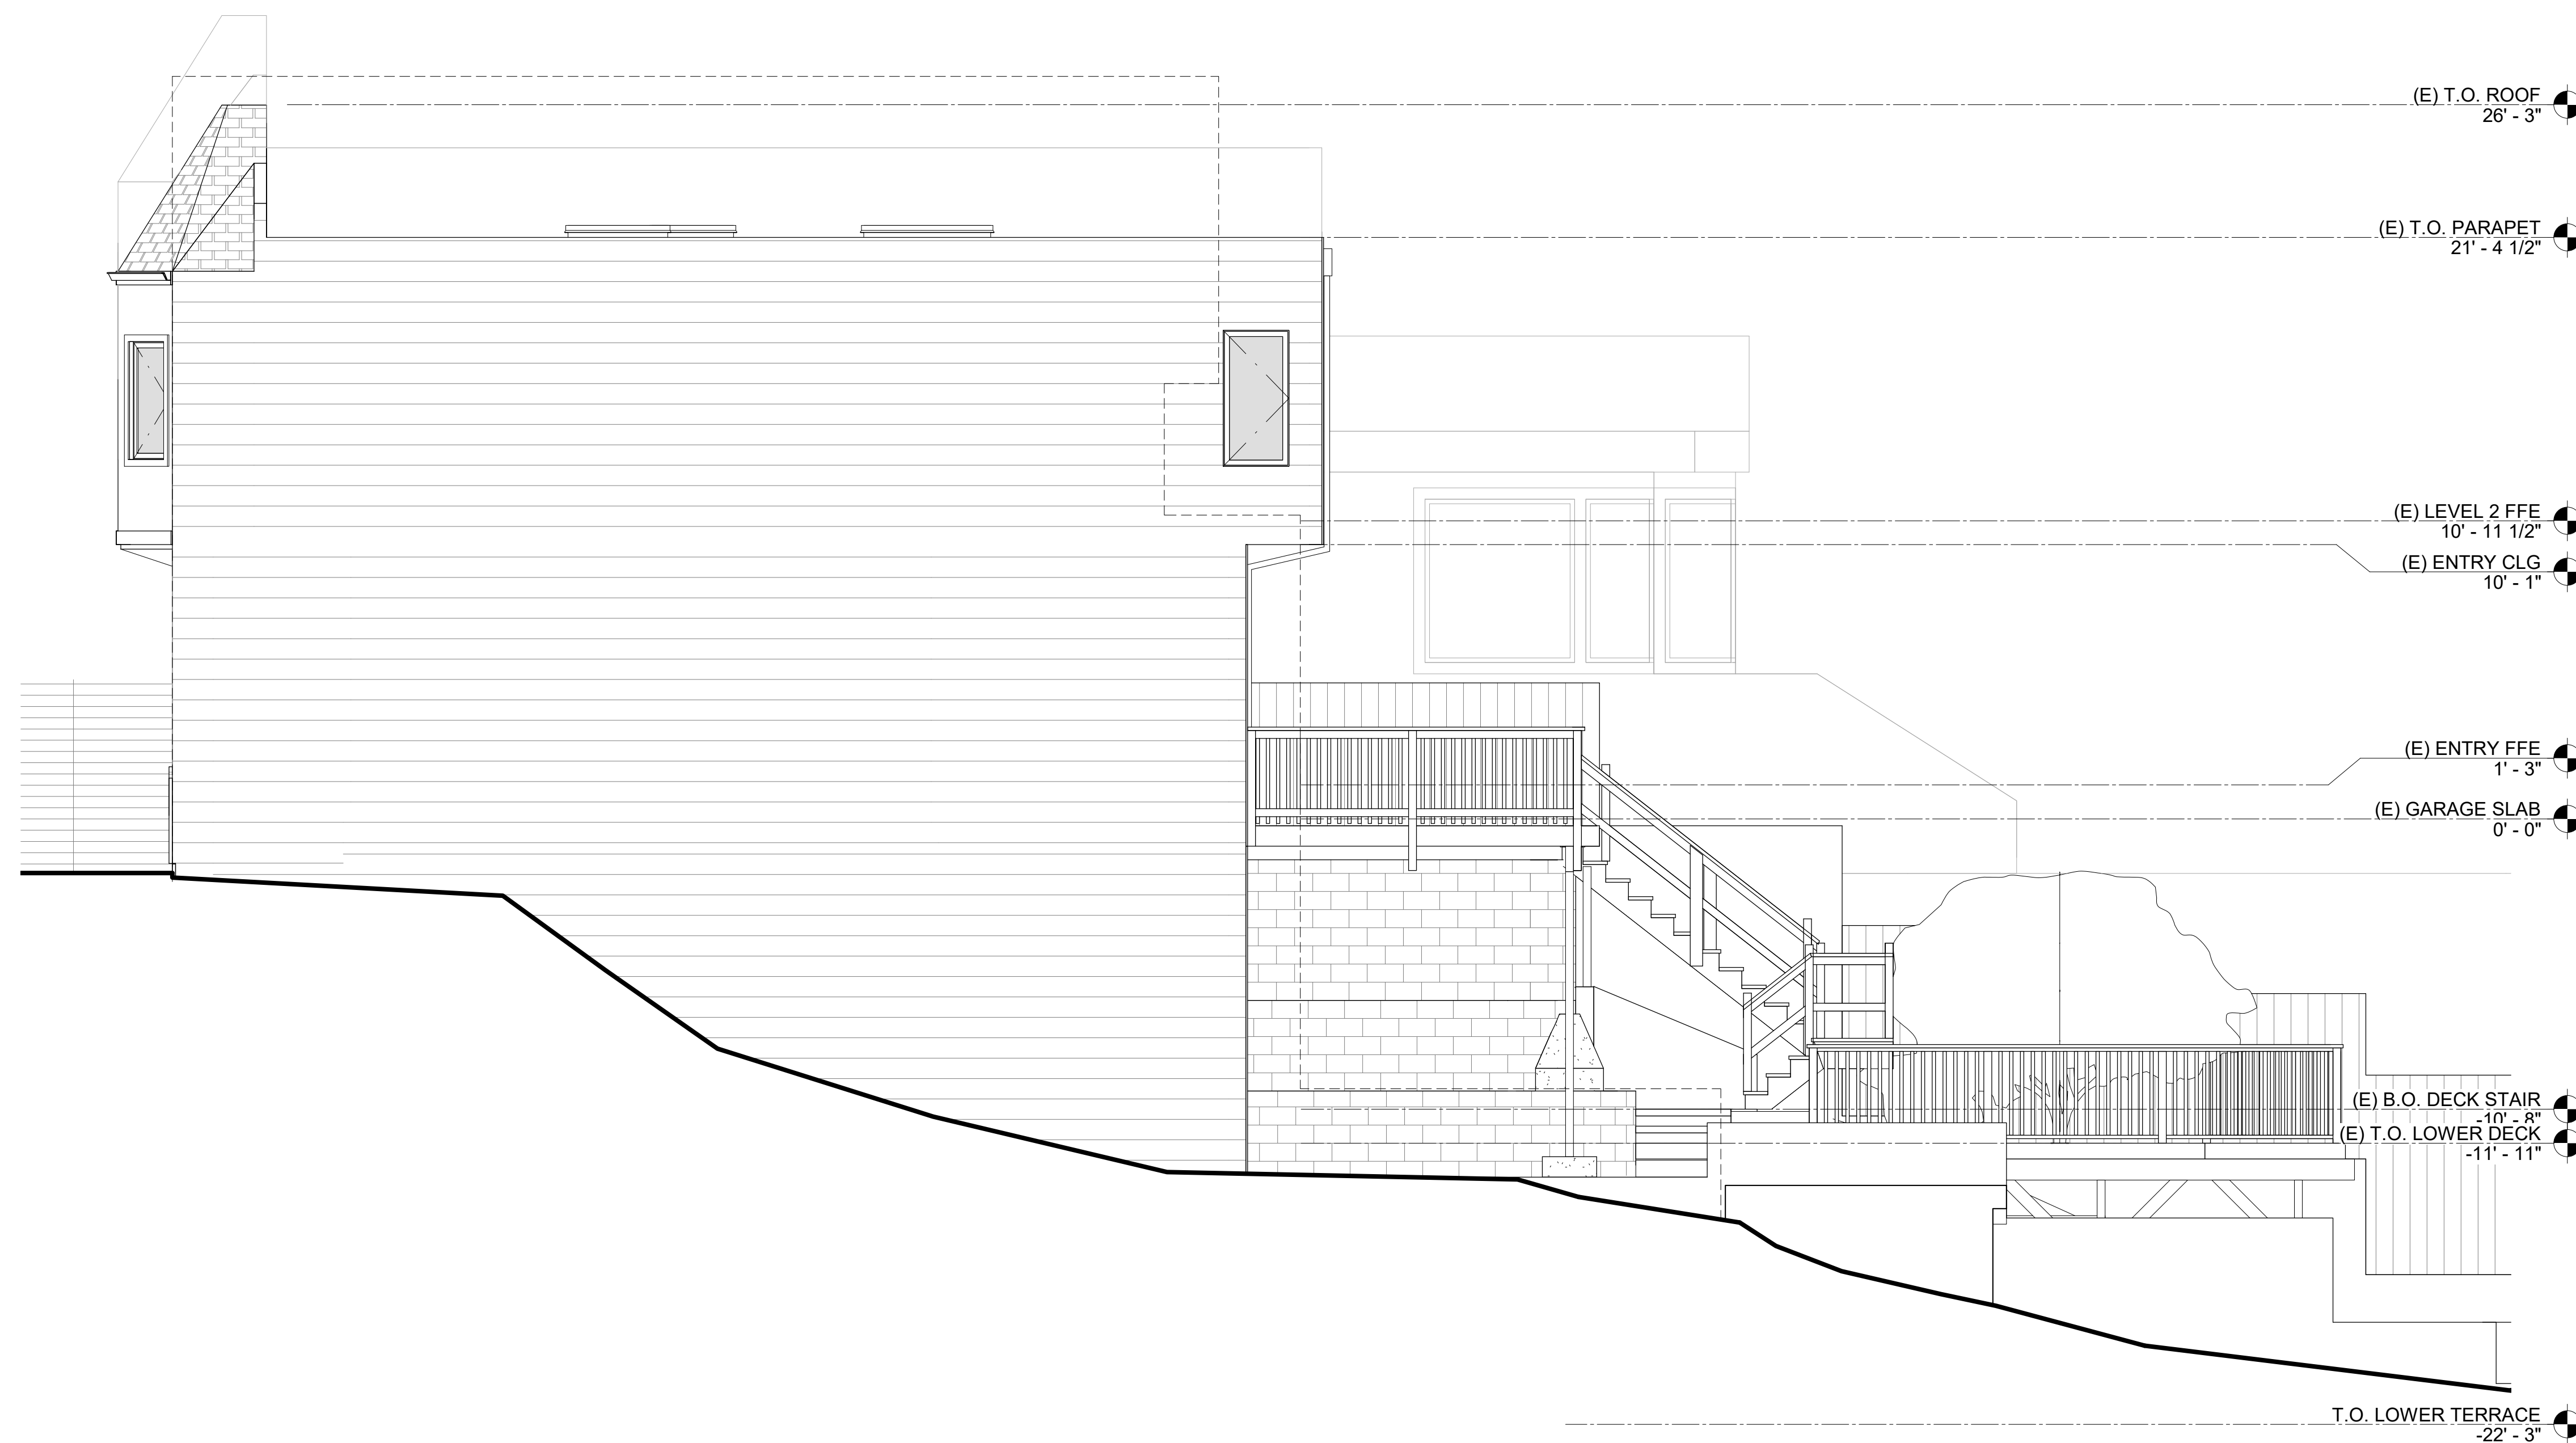

7/21/2020 9:43:33 AM

1 (E) EAST ELEVATION
1/4" = 1'-0"

PROJECT NAME

PROJECT ADDRESS
**320 LIBERTY ST.
SAN FRANCISCO, CA
94114**

APN #
3605 / 042

CLIENT
320 LIBERTY ST RLT

FA JOB NO.
20-009

ISSUE

**PRE APP
NEIGHBORHOOD
MEETING SET**

DATE
07.23.20

HISTORY

△ DESC. DATE

0' 2' 4' 8'

TITLE
**EXT ELEVATIONS -
EXISTING**

A3.02
SHEET



1 (E) NORTH ELEVATION
1/4" = 1'-0"

PROJECT NAME

PROJECT ADDRESS
**320 LIBERTY ST.
SAN FRANCISCO, CA
94114**

APN #
3605 / 042

CLIENT
320 LIBERTY ST RLT

FA JOB NO.
20-009


ISSUE
**PRE APP
NEIGHBORHOOD
MEETING SET**
DATE
07.23.20

HISTORY
△ DESC. DATE

0' 2' 4' 8'

TITLE
**EXT ELEVATIONS -
EXISTING**

A3.03
SHEET

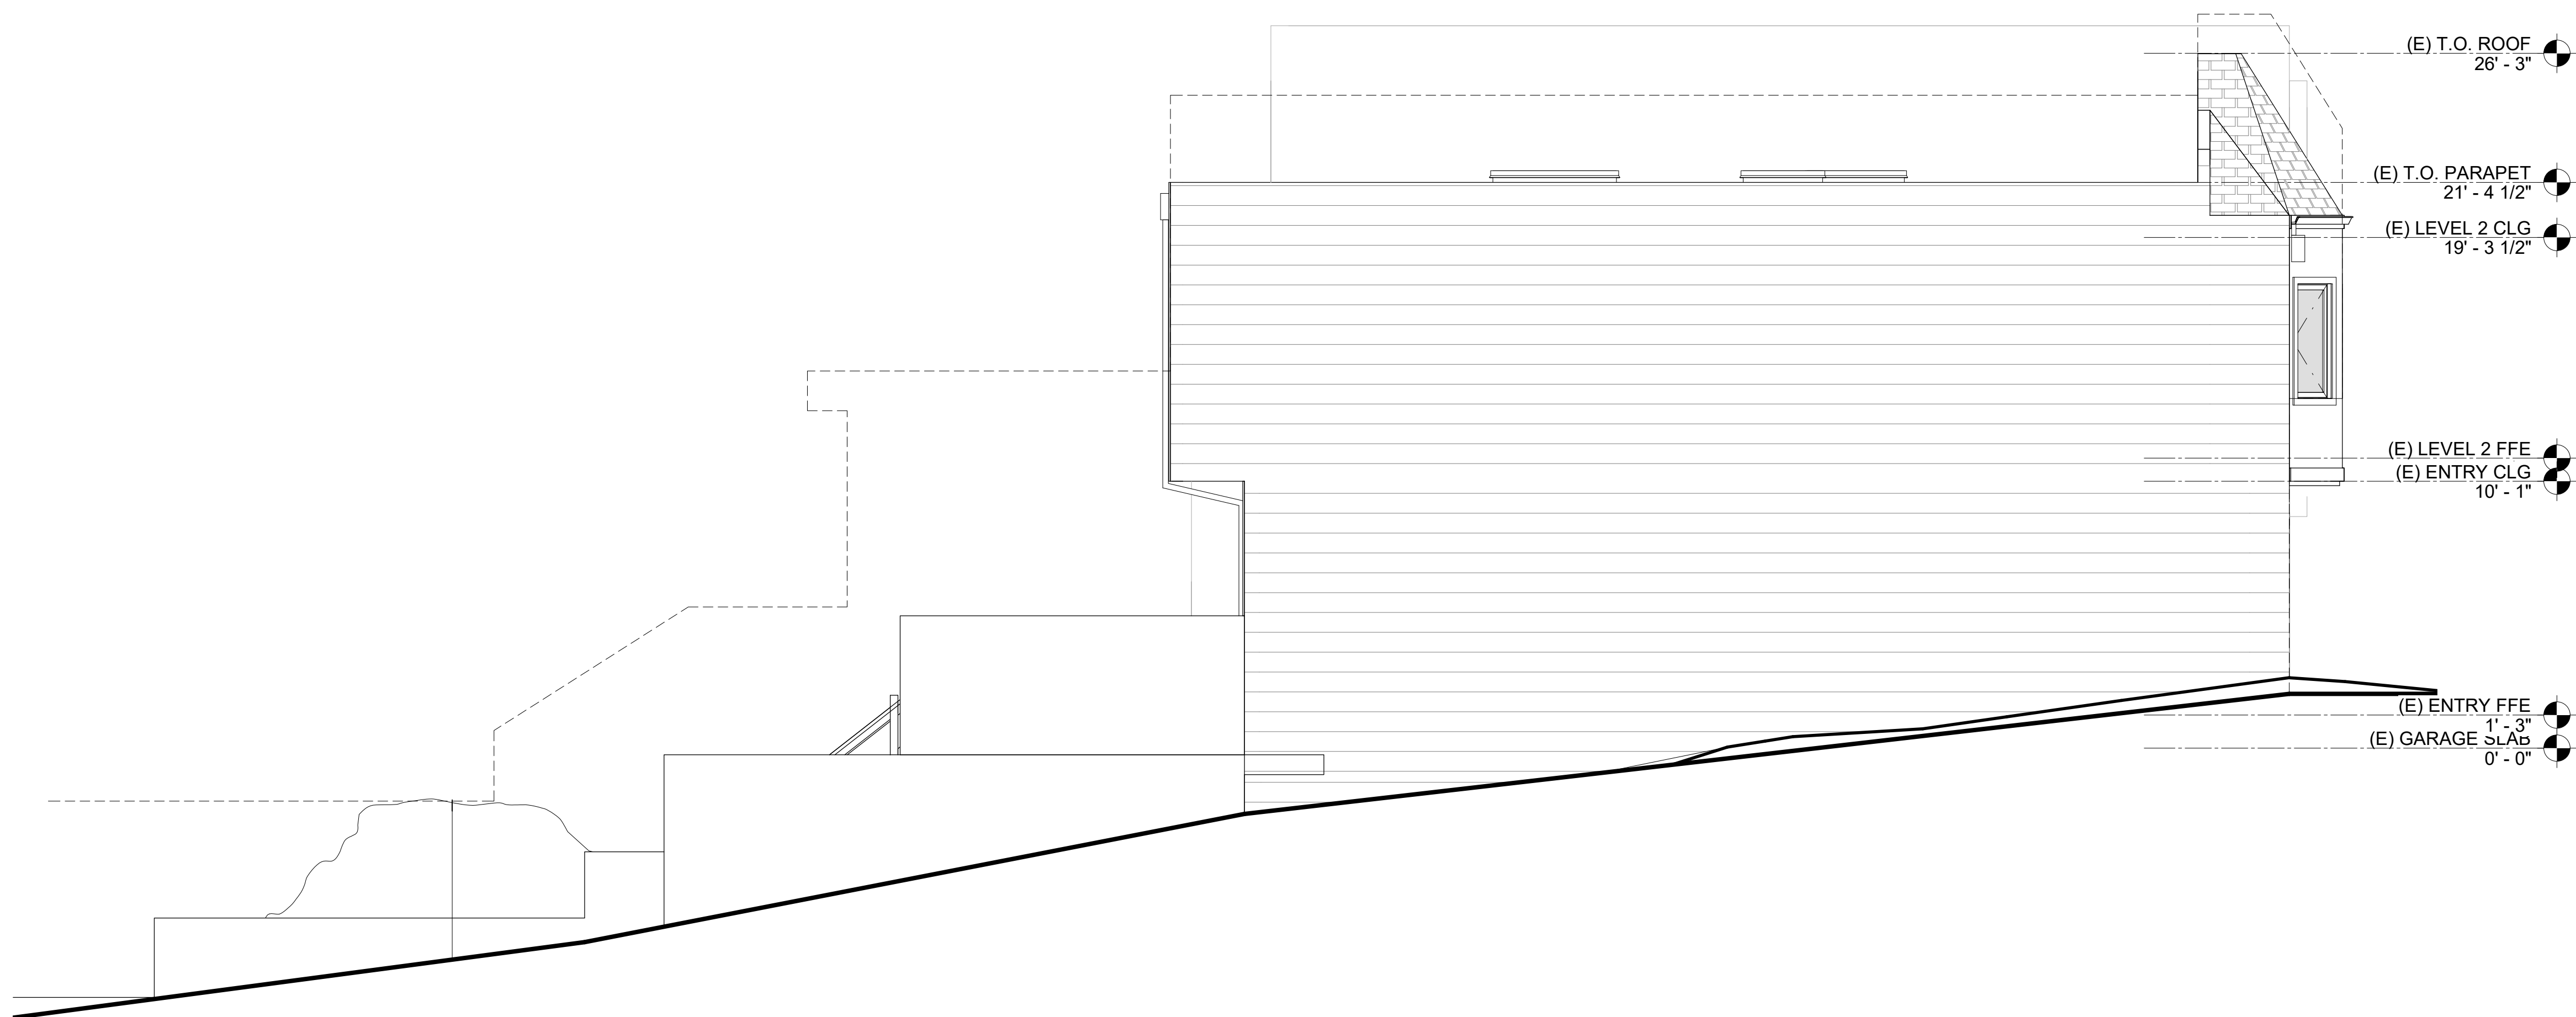

7/21/2020 9:43:34 AM

1 (E) WEST ELEVATION
1/4" = 1'-0"

PROJECT NAME

PROJECT ADDRESS
**320 LIBERTY ST.
SAN FRANCISCO, CA
94114**

APN #
3605 / 042

CLIENT
320 LIBERTY ST RLT

FA JOB NO.
20-009

ISSUE
**PRE APP
NEIGHBORHOOD
MEETING SET**
DATE
07.23.20

HISTORY
△ DESC. DATE

TITLE
**EXT ELEVATIONS -
PROPOSED**

A3.10
SHEET



1 (P) SOUTH ELEVATION
1/4" = 1'-0"

PROJECT NAME

PROJECT ADDRESS
**320 LIBERTY ST.
SAN FRANCISCO, CA
94114**

APN #
3605 / 042

CLIENT
320 LIBERTY ST RLT


FA JOB NO.
20-009

ISSUE
**PRE APP
NEIGHBORHOOD
MEETING SET**
DATE
07.23.20

HISTORY
△ DESC. DATE

TITLE
**EXT ELEVATIONS -
PROPOSED**

A3.11
SHEET

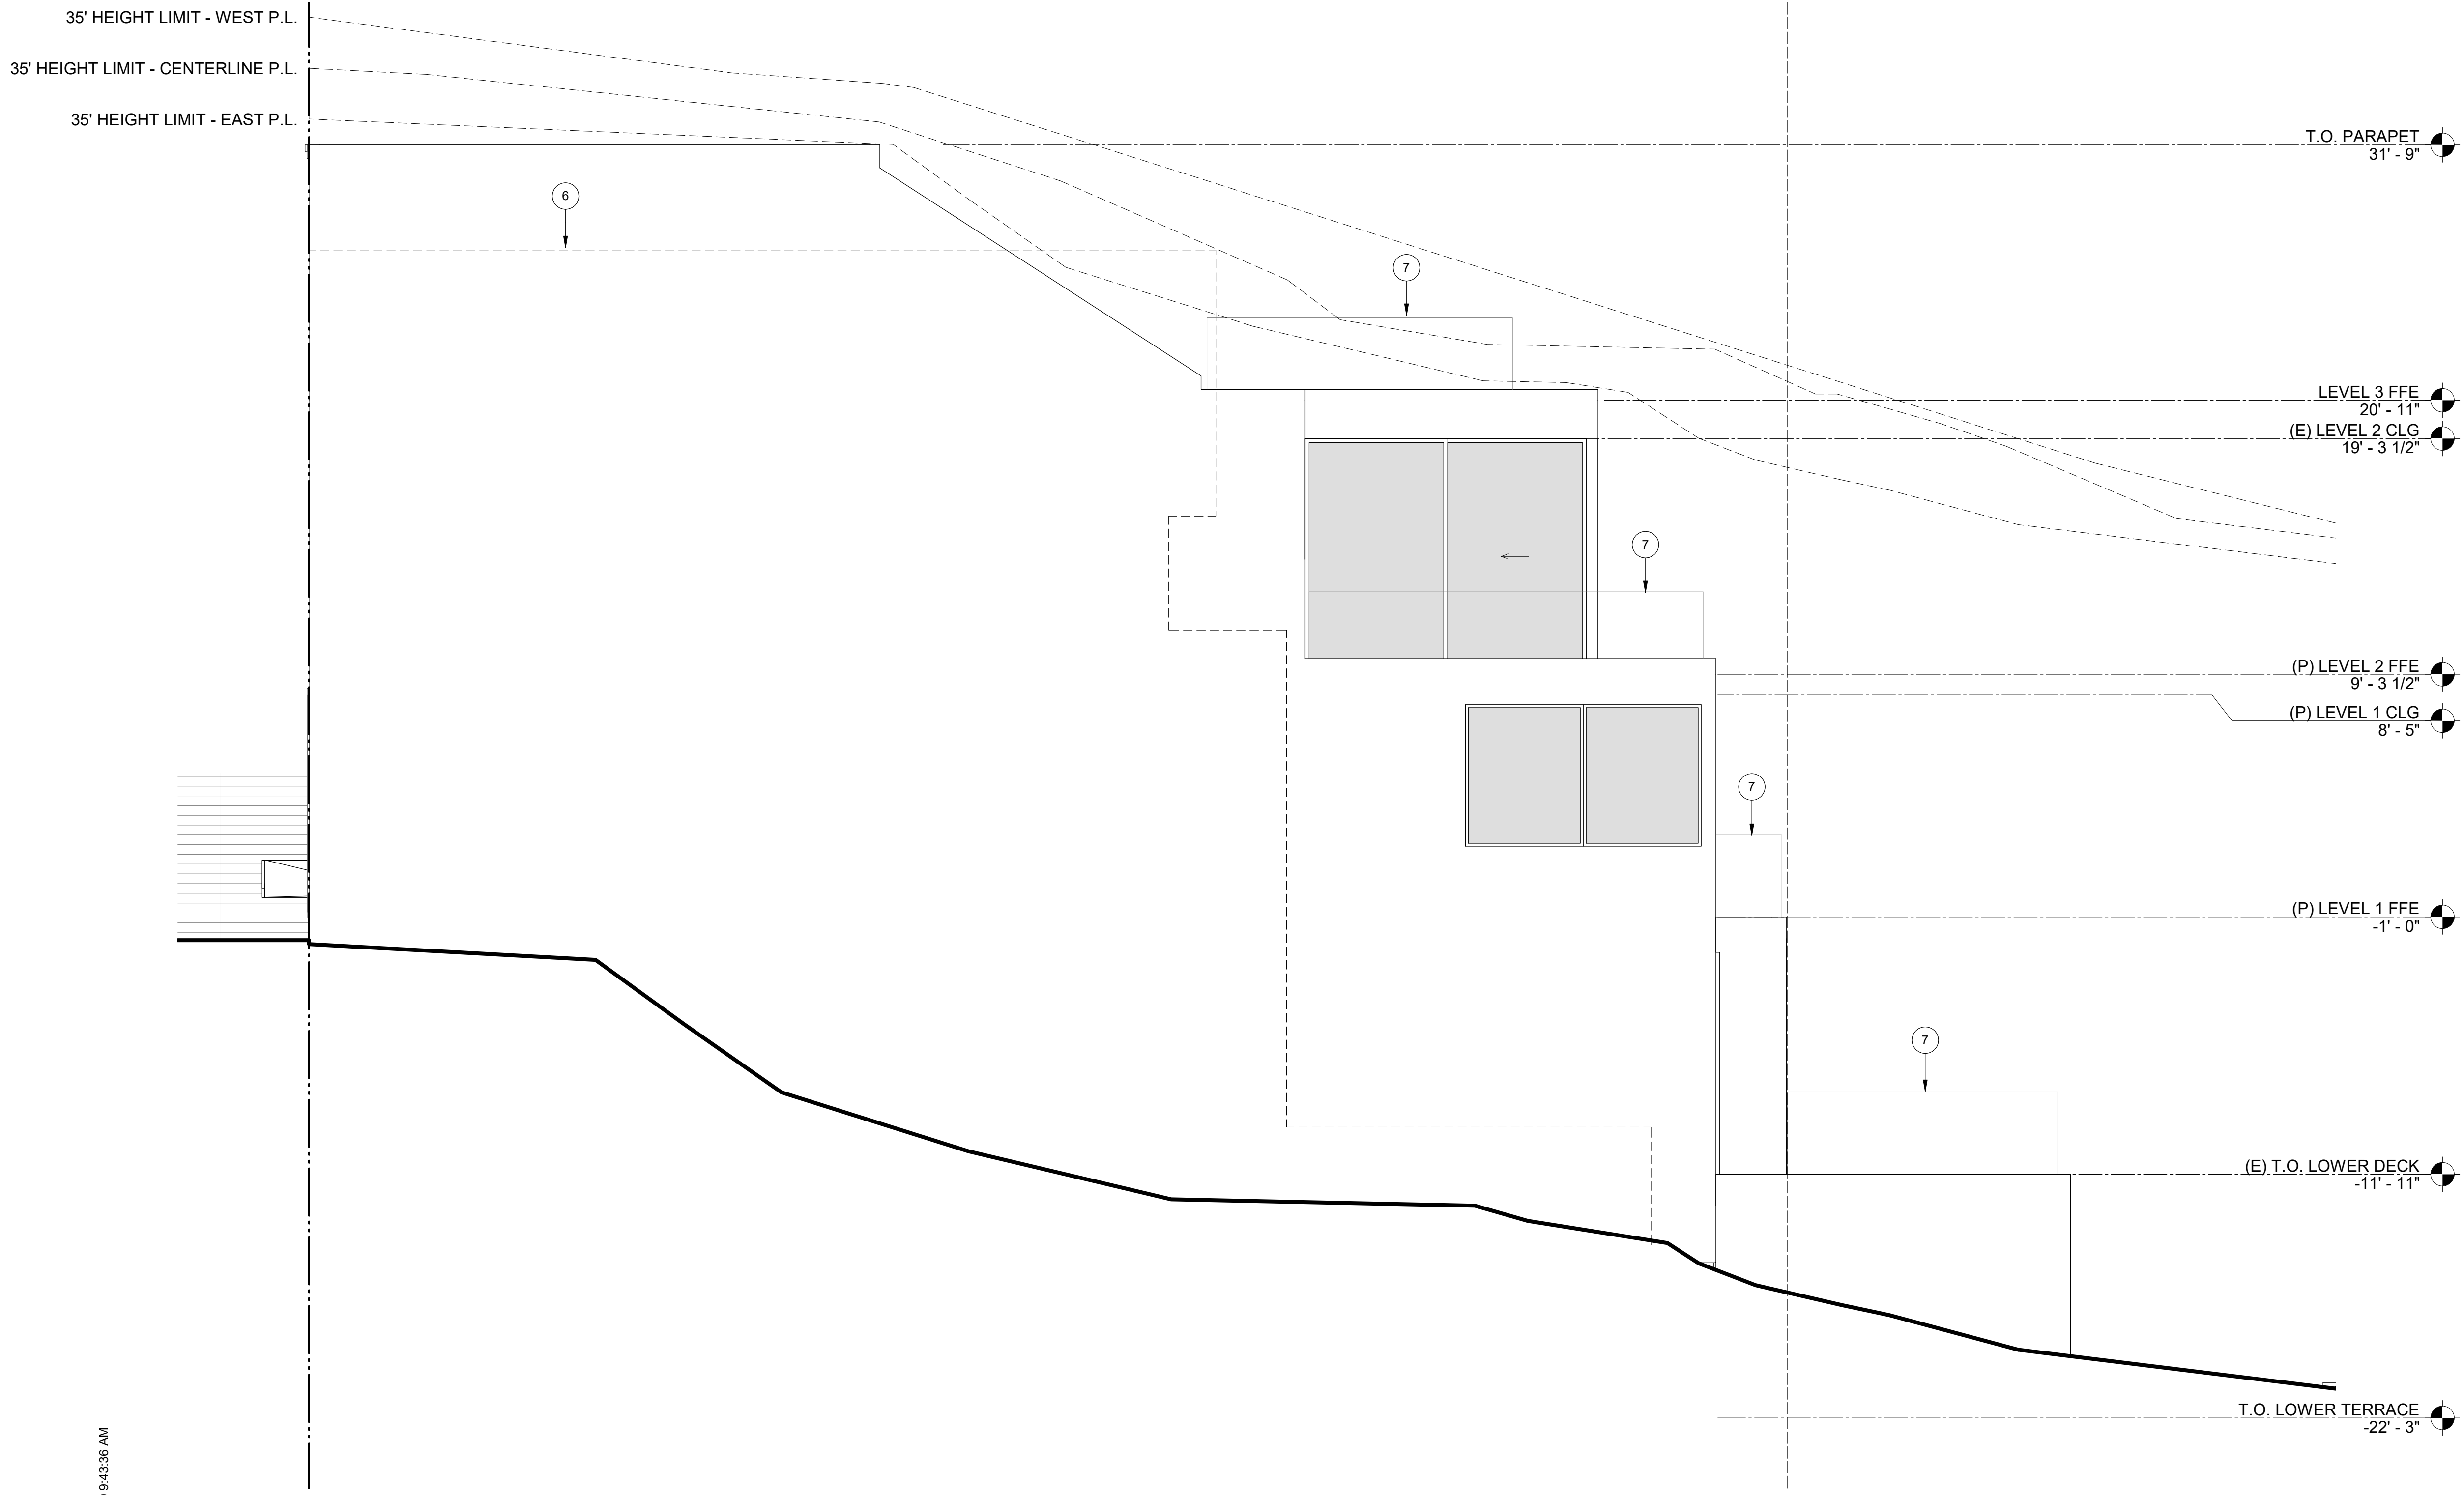

7/21/2020 9:43:36 AM

1 (P) EAST ELEVATION
1/4" = 1'-0"

PROJECT NAME

PROJECT ADDRESS
**320 LIBERTY ST.
SAN FRANCISCO, CA
94114**

APN #
3605 / 042

CLIENT
320 LIBERTY ST RLT


FA JOB NO.
20-009

ISSUE
**PRE APP
NEIGHBORHOOD
MEETING SET**
DATE
07.23.20

HISTORY
△ DESC. DATE


TITLE
**EXT ELEVATIONS -
PROPOSED**

A3.12
SHEET

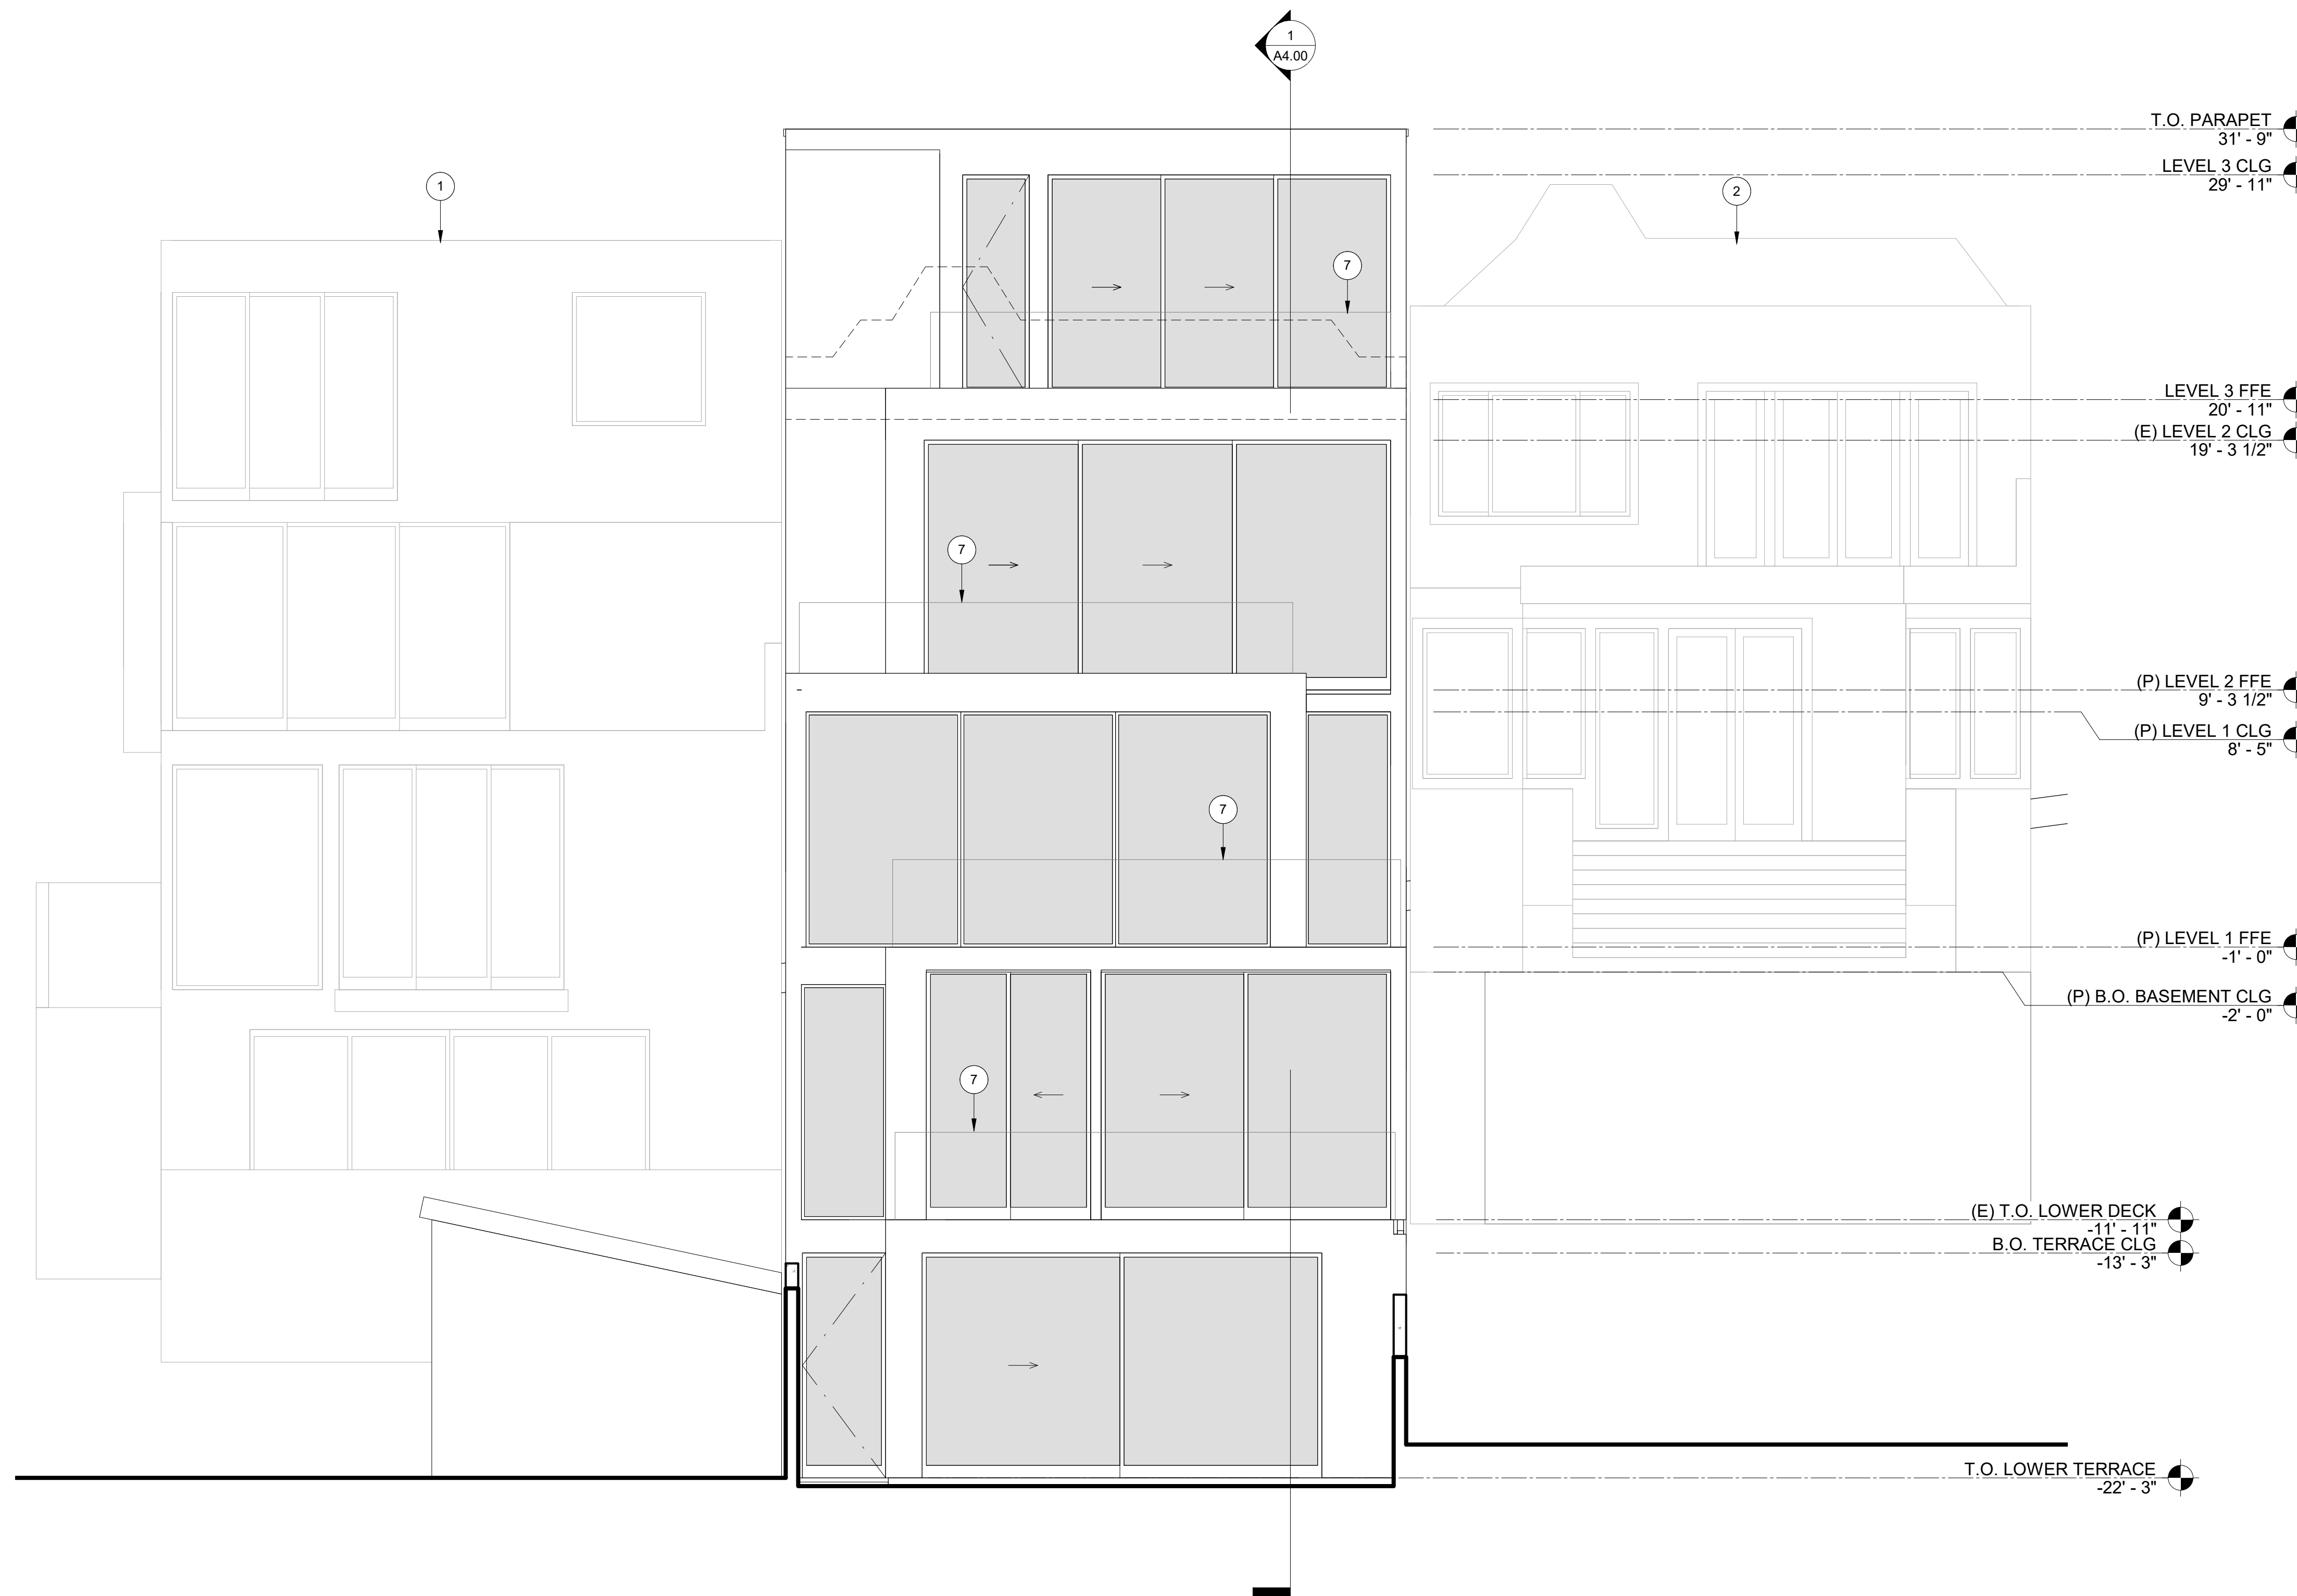

7/21/2020 9:43:36 AM

1 (P) NORTH ELEVATION
1/4" = 1'-0"

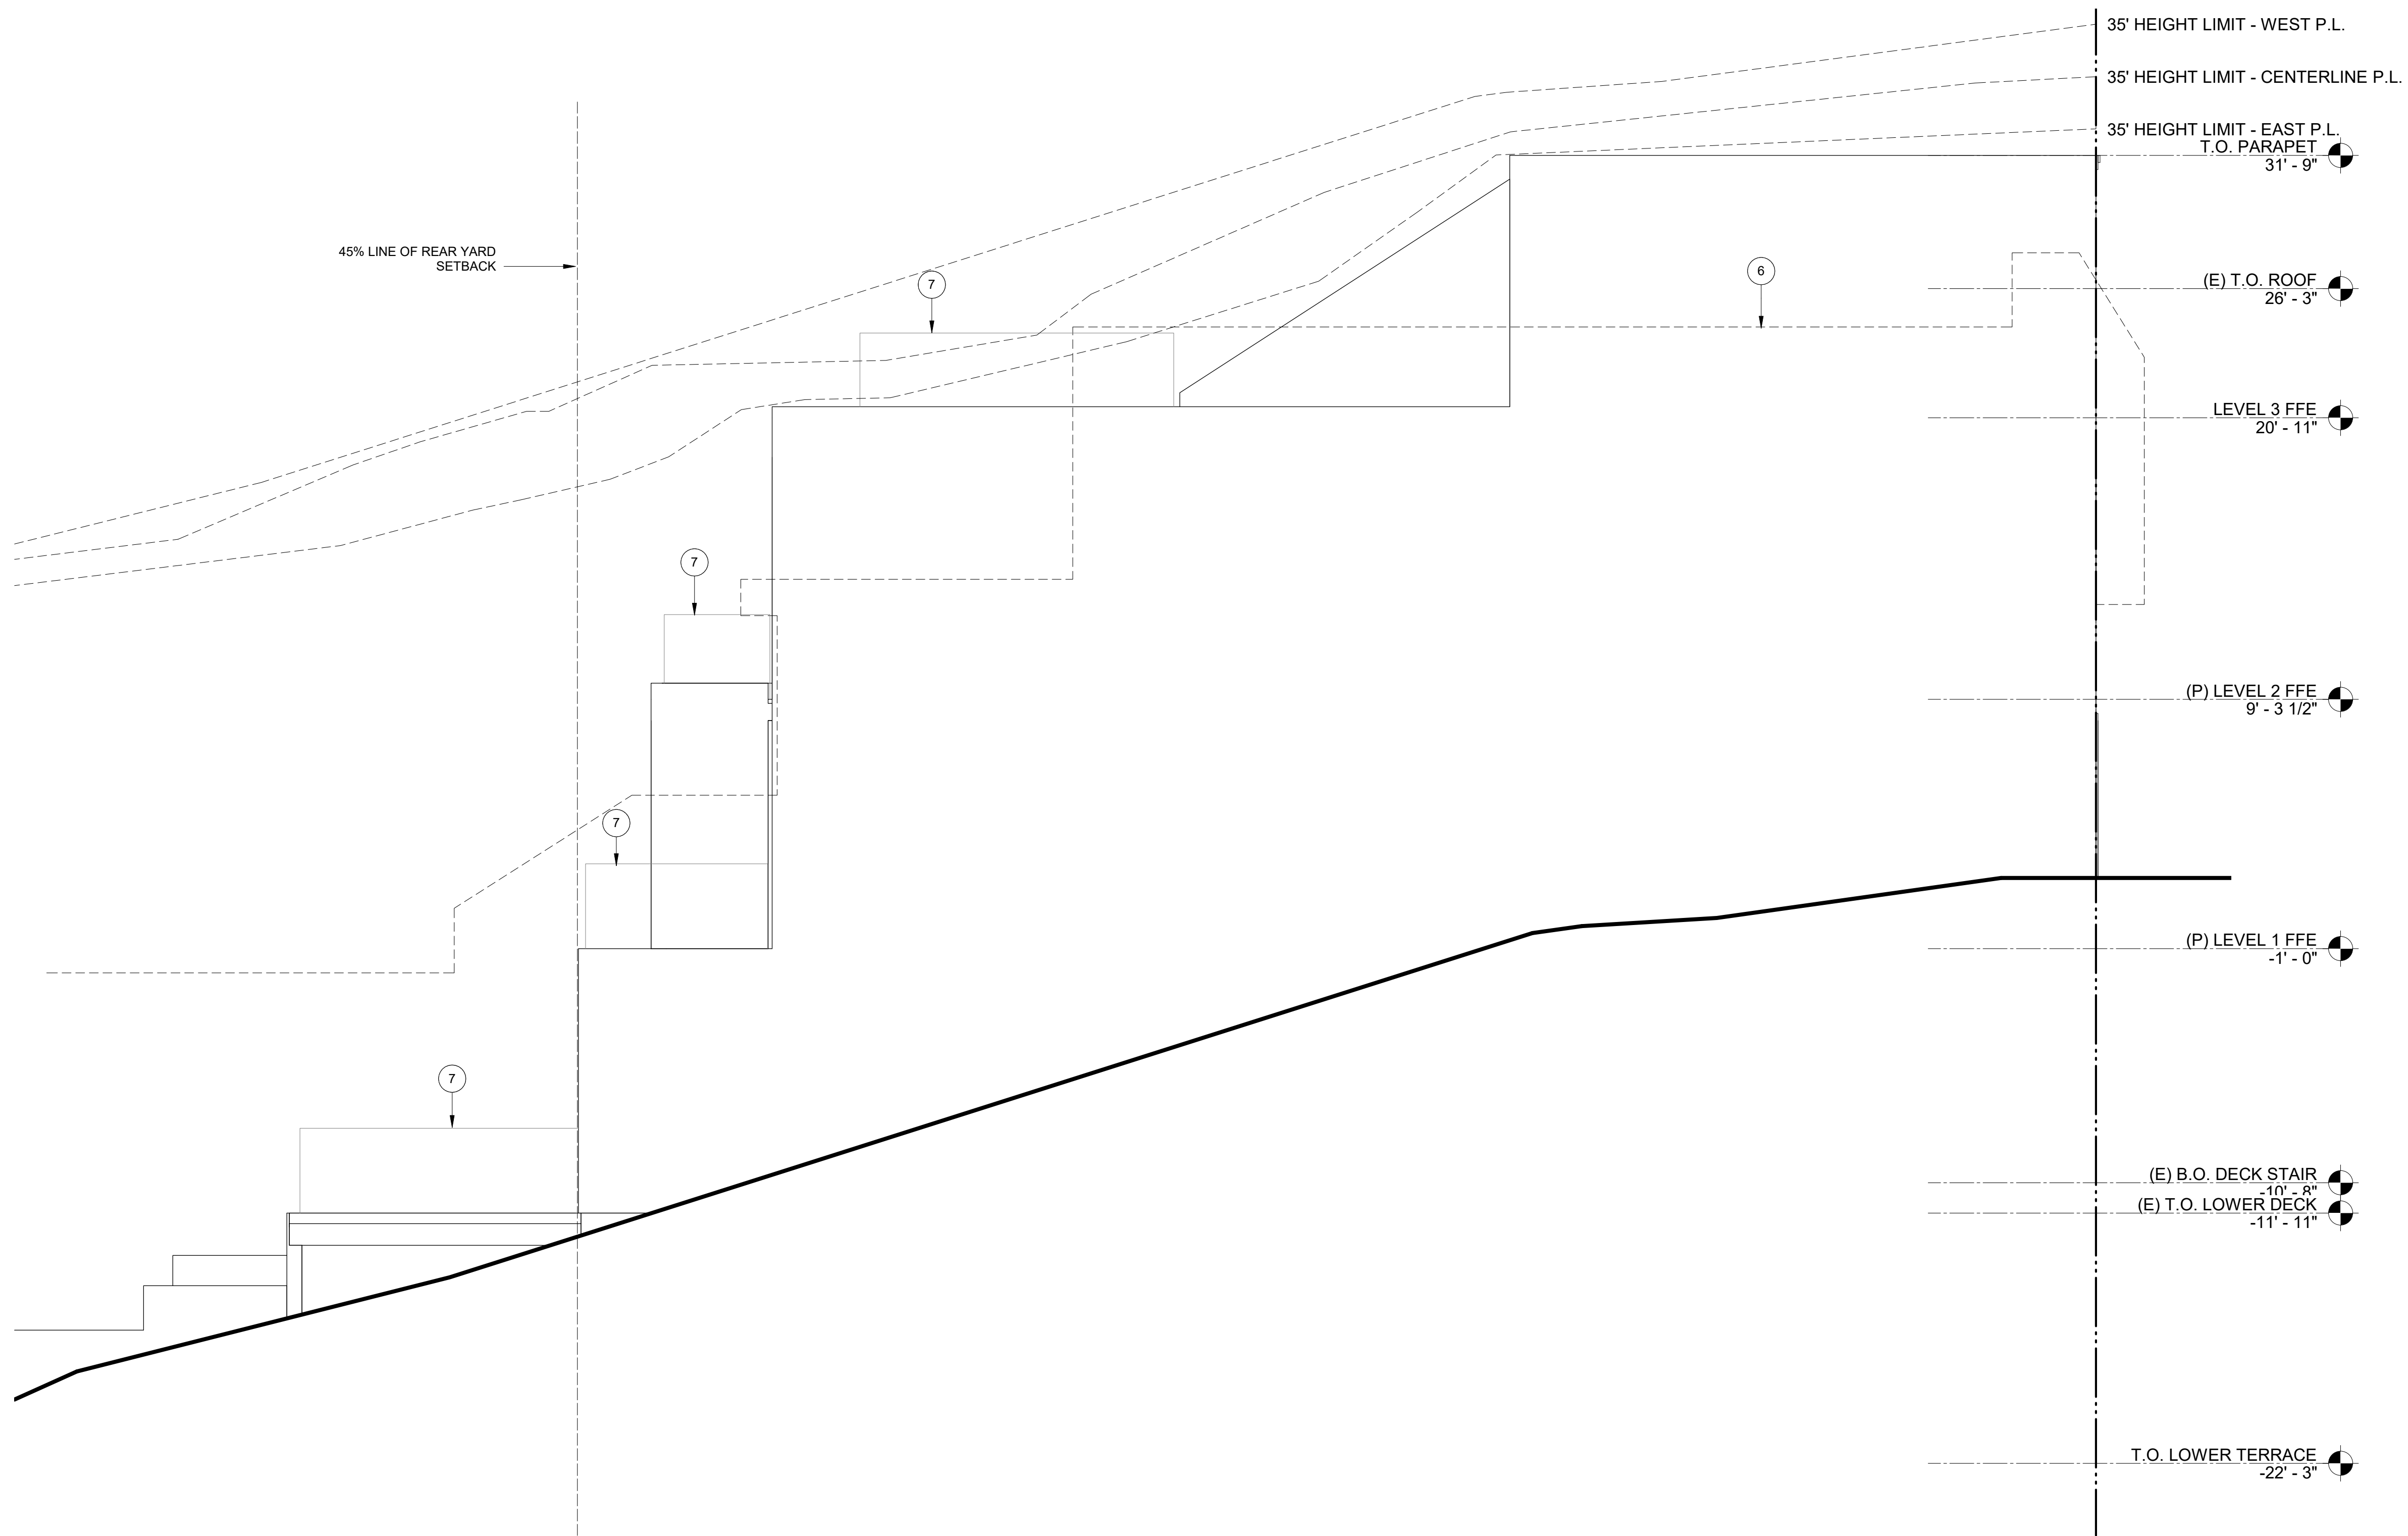

PROJECT NAME

PROJECT ADDRESS
**320 LIBERTY ST.
SAN FRANCISCO, CA
94114**

APN #
3605 / 042

CLIENT
320 LIBERTY ST RLT

FA JOB NO.
20-009

ISSUE

**PRE APP
NEIGHBORHOOD
MEETING SET**

DATE
07.23.20

HISTORY

△ DESC. DATE

TITLE
**EXT ELEVATIONS -
PROPOSED**

7/21/2020 9:43:36 AM

1 (P) WEST ELEVATION
1/4" = 1'-0"

PROJECT NAME

PROJECT ADDRESS
**320 LIBERTY ST.
SAN FRANCISCO, CA
94114**

APN #
3605 / 042

CLIENT
320 LIBERTY ST RLTY

FA JOB NO.
20-009

ISSUE
**PRE APP
NEIGHBORHOOD
MEETING SET**


DATE
07.23.20

HISTORY
△ DESC. DATE

0' 2' 4' 8'

TITLE
**BUILDING
SECTIONS**

A4.00
SHEET

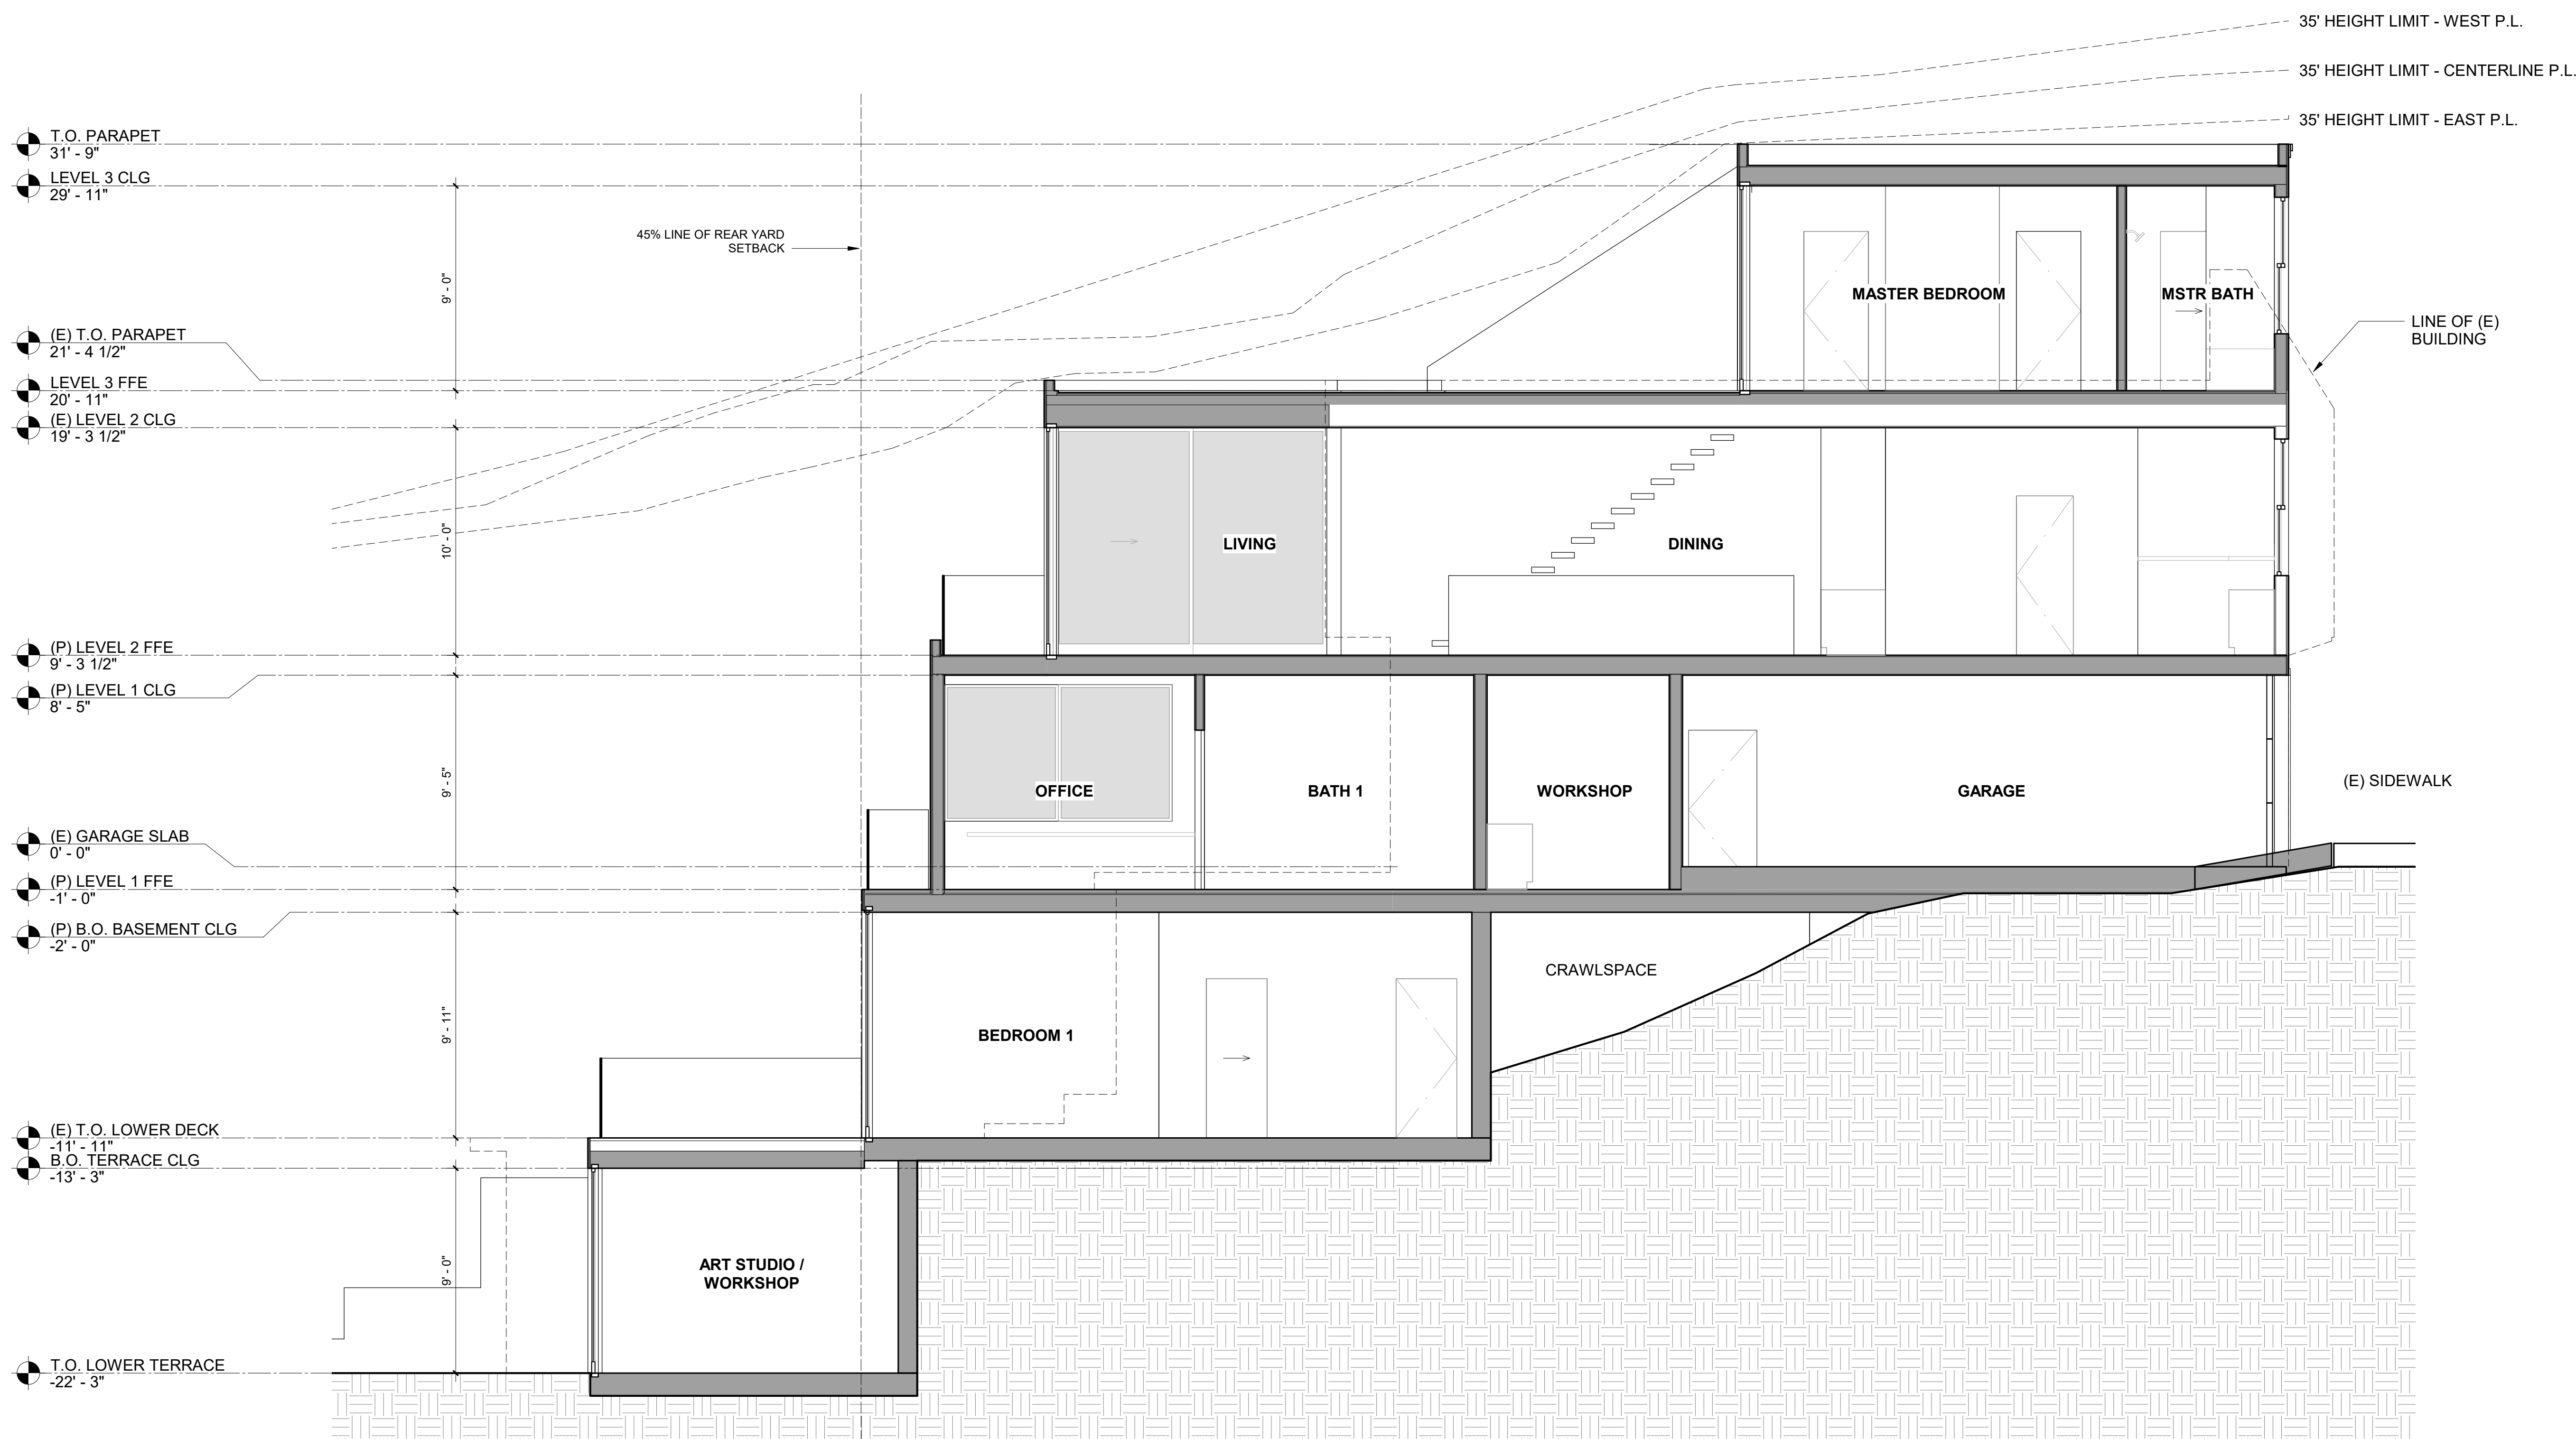

1 LONGITUDINAL SECTION 1
1/4" = 1'-0"